
 **SITE PLAN - NEW**
SCALE: 1" = 20'-0"

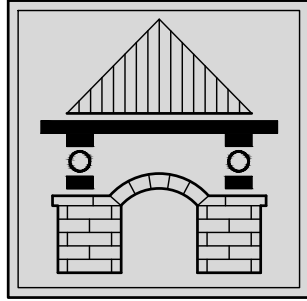

MELLIN & ASSOCIATES
ARCHITECTS, P.C.
5570 East Yale Avenue
Denver, CO 80222
Phone: 303-681-2846

©MELLIN & ASSOCIATES ARCHITECTS, P.C.

Design/Build
Collaboration by the
Following Team
Members:

Stephens Construction
Inc.
Mitch Gatz
785-462-7571 Office

Mellin & Associates
Architects, P.C.
James Mellin
303-681-2846 Office

PROJECT TITLE:

New Agricultural Center
Building

for

Colby Community College

Colby, Kansas


ISSUED

REVISIONS

SD SUBMITTAL 08.24.2022

SITE PLAN - NEW

SITE-2

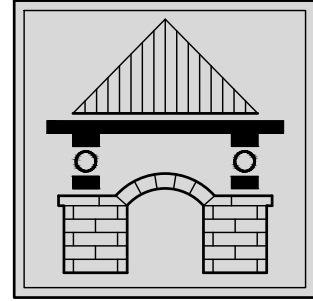

MELLIN & ASSOCIATES
ARCHITECTS, P.C.
5570 East Yale Avenue
Denver, CO 80222
Phone: 303-681-2846

©MELLIN & ASSOCIATES ARCHITECTS, P.C.

Design/Build
Collaboration by the
Following Team
Members:

Stephens Construction
Inc.
Mitch Gatz
785-462-7571 Office

Mellin & Associates
Architects, P.C.
James Mellin
303-681-2846 Office

PROJECT TITLE:

New Agricultural Center
Building


for
Colby Community College

Colby, Kansas


ISSUED	—
REVISIONS	
SD SUBMITTAL	08.24.2022


MAIN LEVEL
FLOOR PLAN

A-2

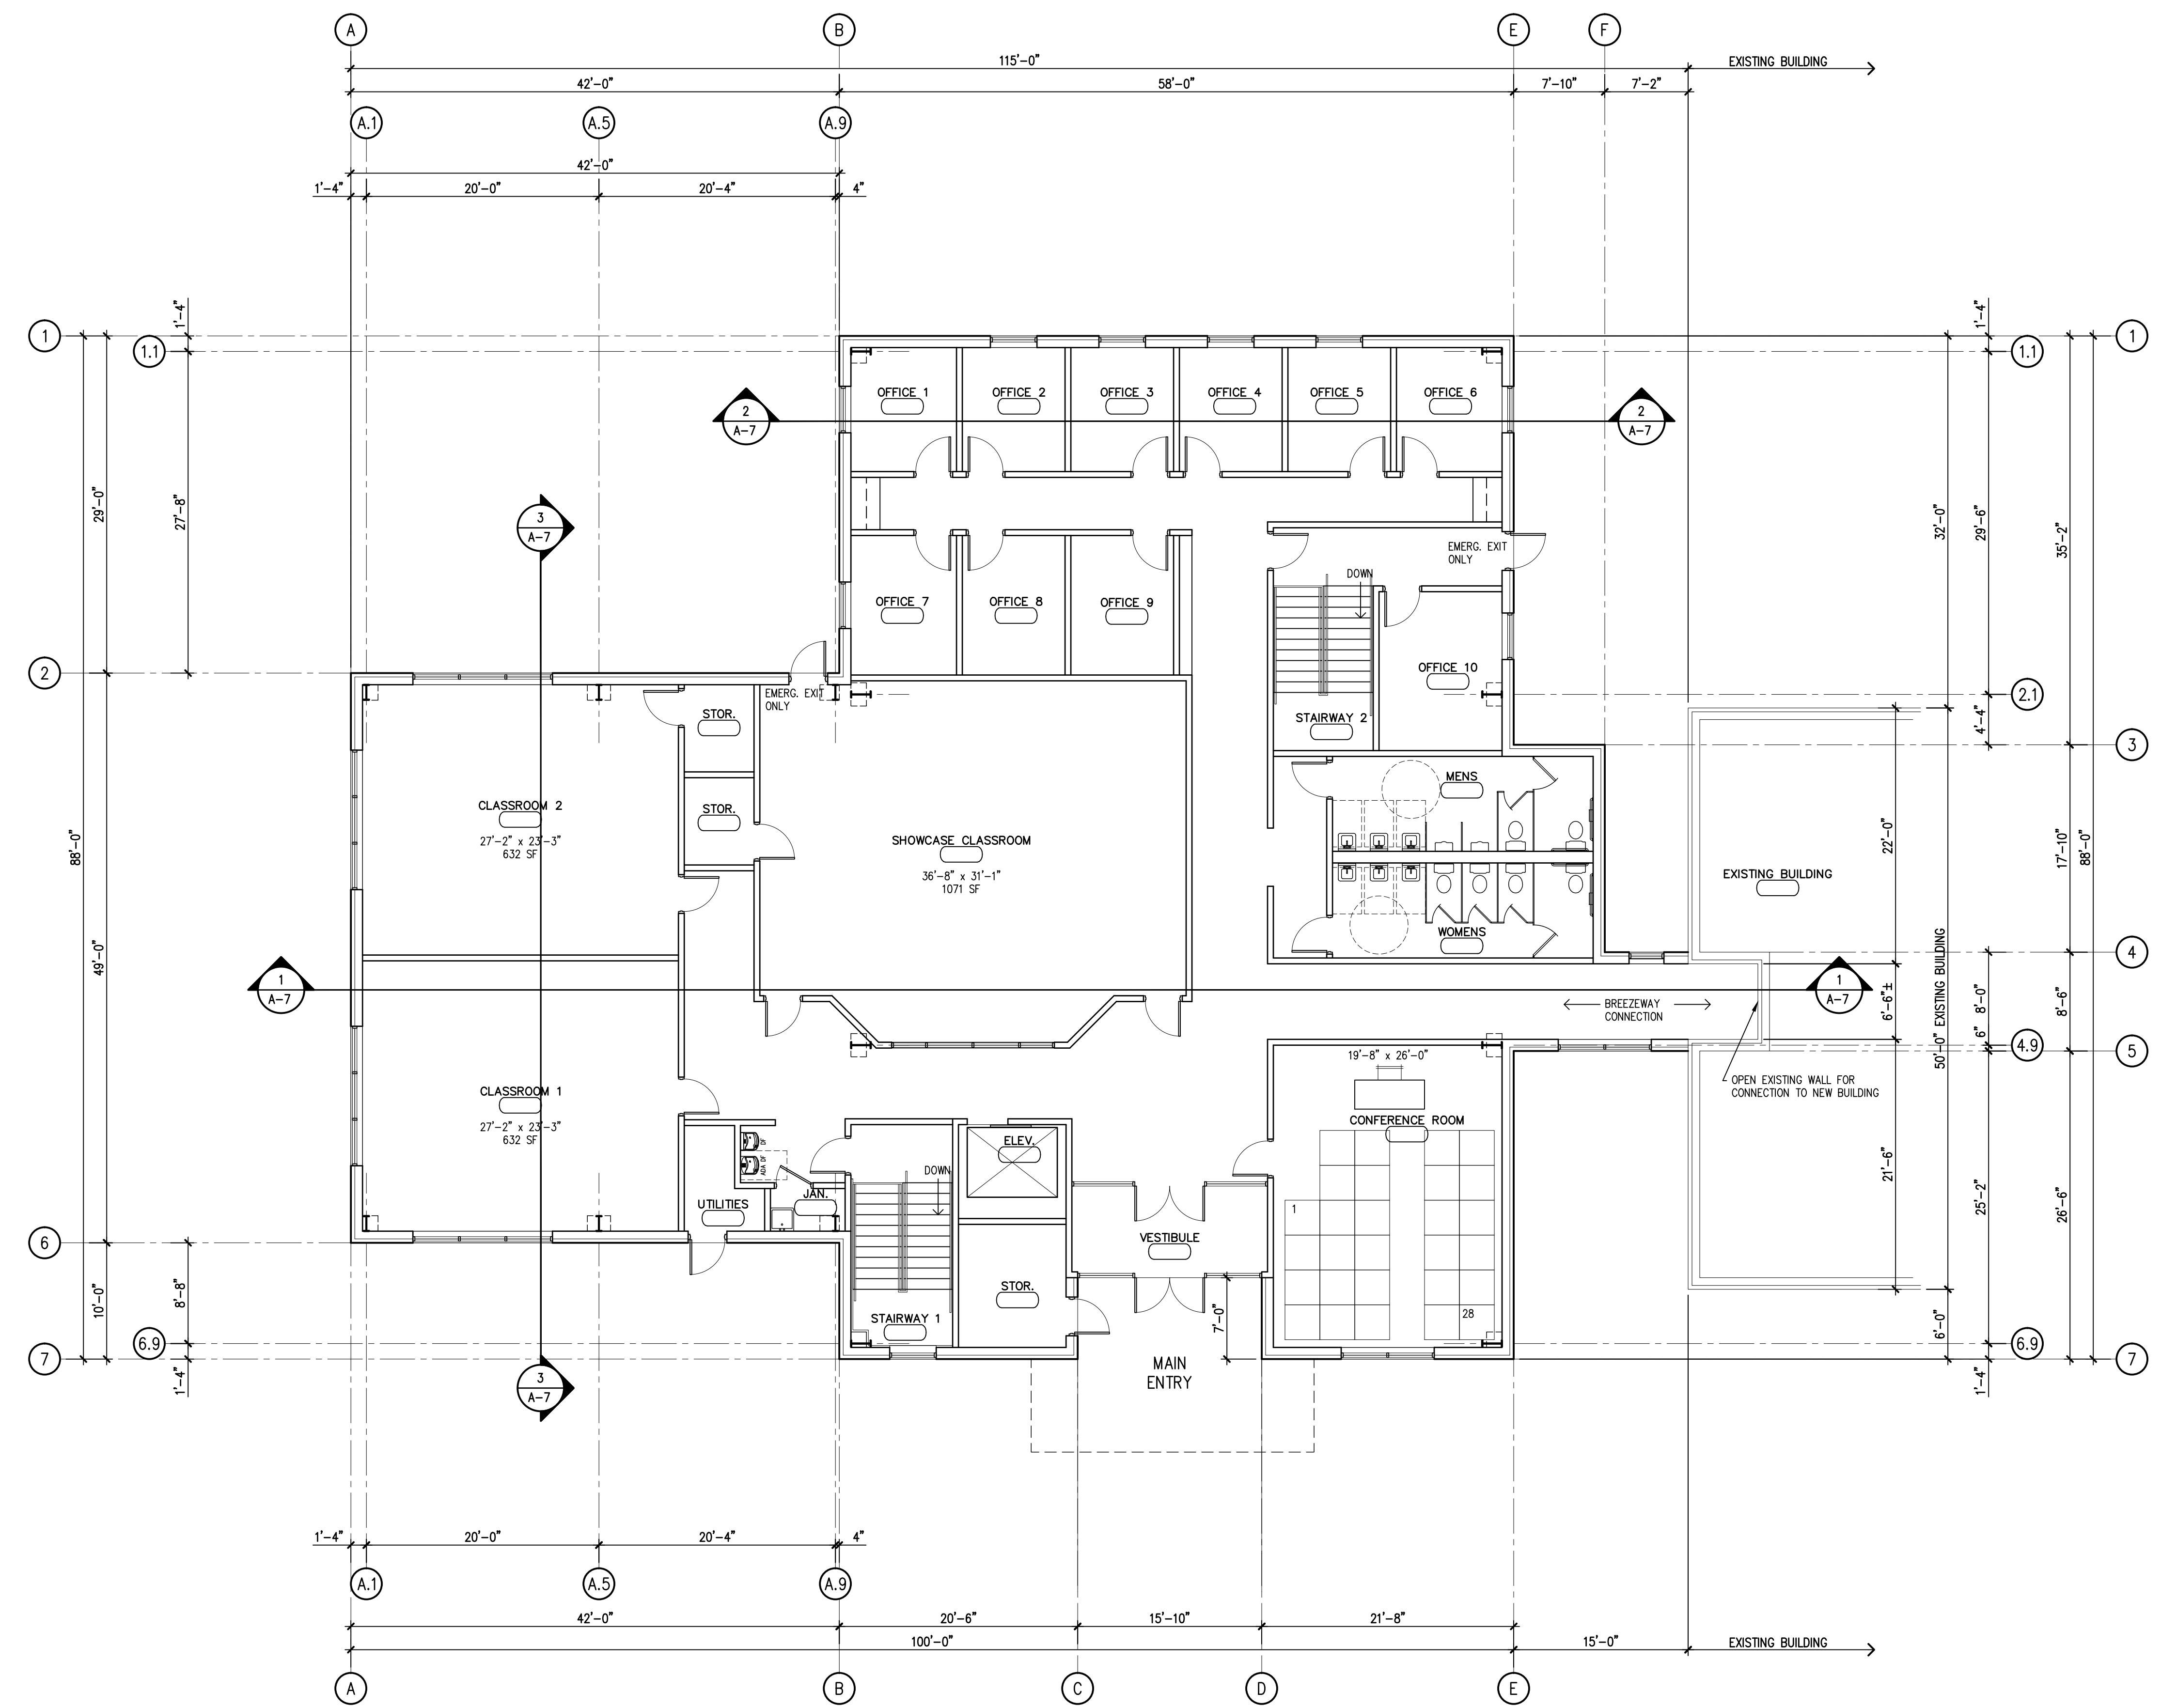

1
A-2 **MAIN LEVEL FLOOR PLAN**
SCALE: 1/8" = 1'-0"
7,373 SF. TOTAL

 

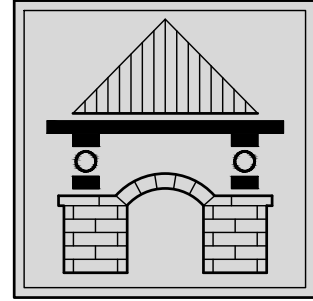

MELLIN & ASSOCIATES
ARCHITECTS, P.C.
5570 East Yale Avenue
Denver, CO 80222
Phone: 303-681-2846

©MELLIN & ASSOCIATES ARCHITECTS, P.C.

Design/Build
Collaboration by the
Following Team
Members:

Stephens Construction
Inc.
Mitch Gatz
785-462-7571 Office

Mellin & Associates
Architects, P.C.
James Mellin
303-681-2846 Office

PROJECT TITLE:

New Agricultural Center
Building


for
Colby Community College

Colby, Kansas


ISSUED	—
REVISIONS	
SD SUBMITTAL	08.24.2022

BASEMENT LEVEL
FLOOR PLAN

A-3

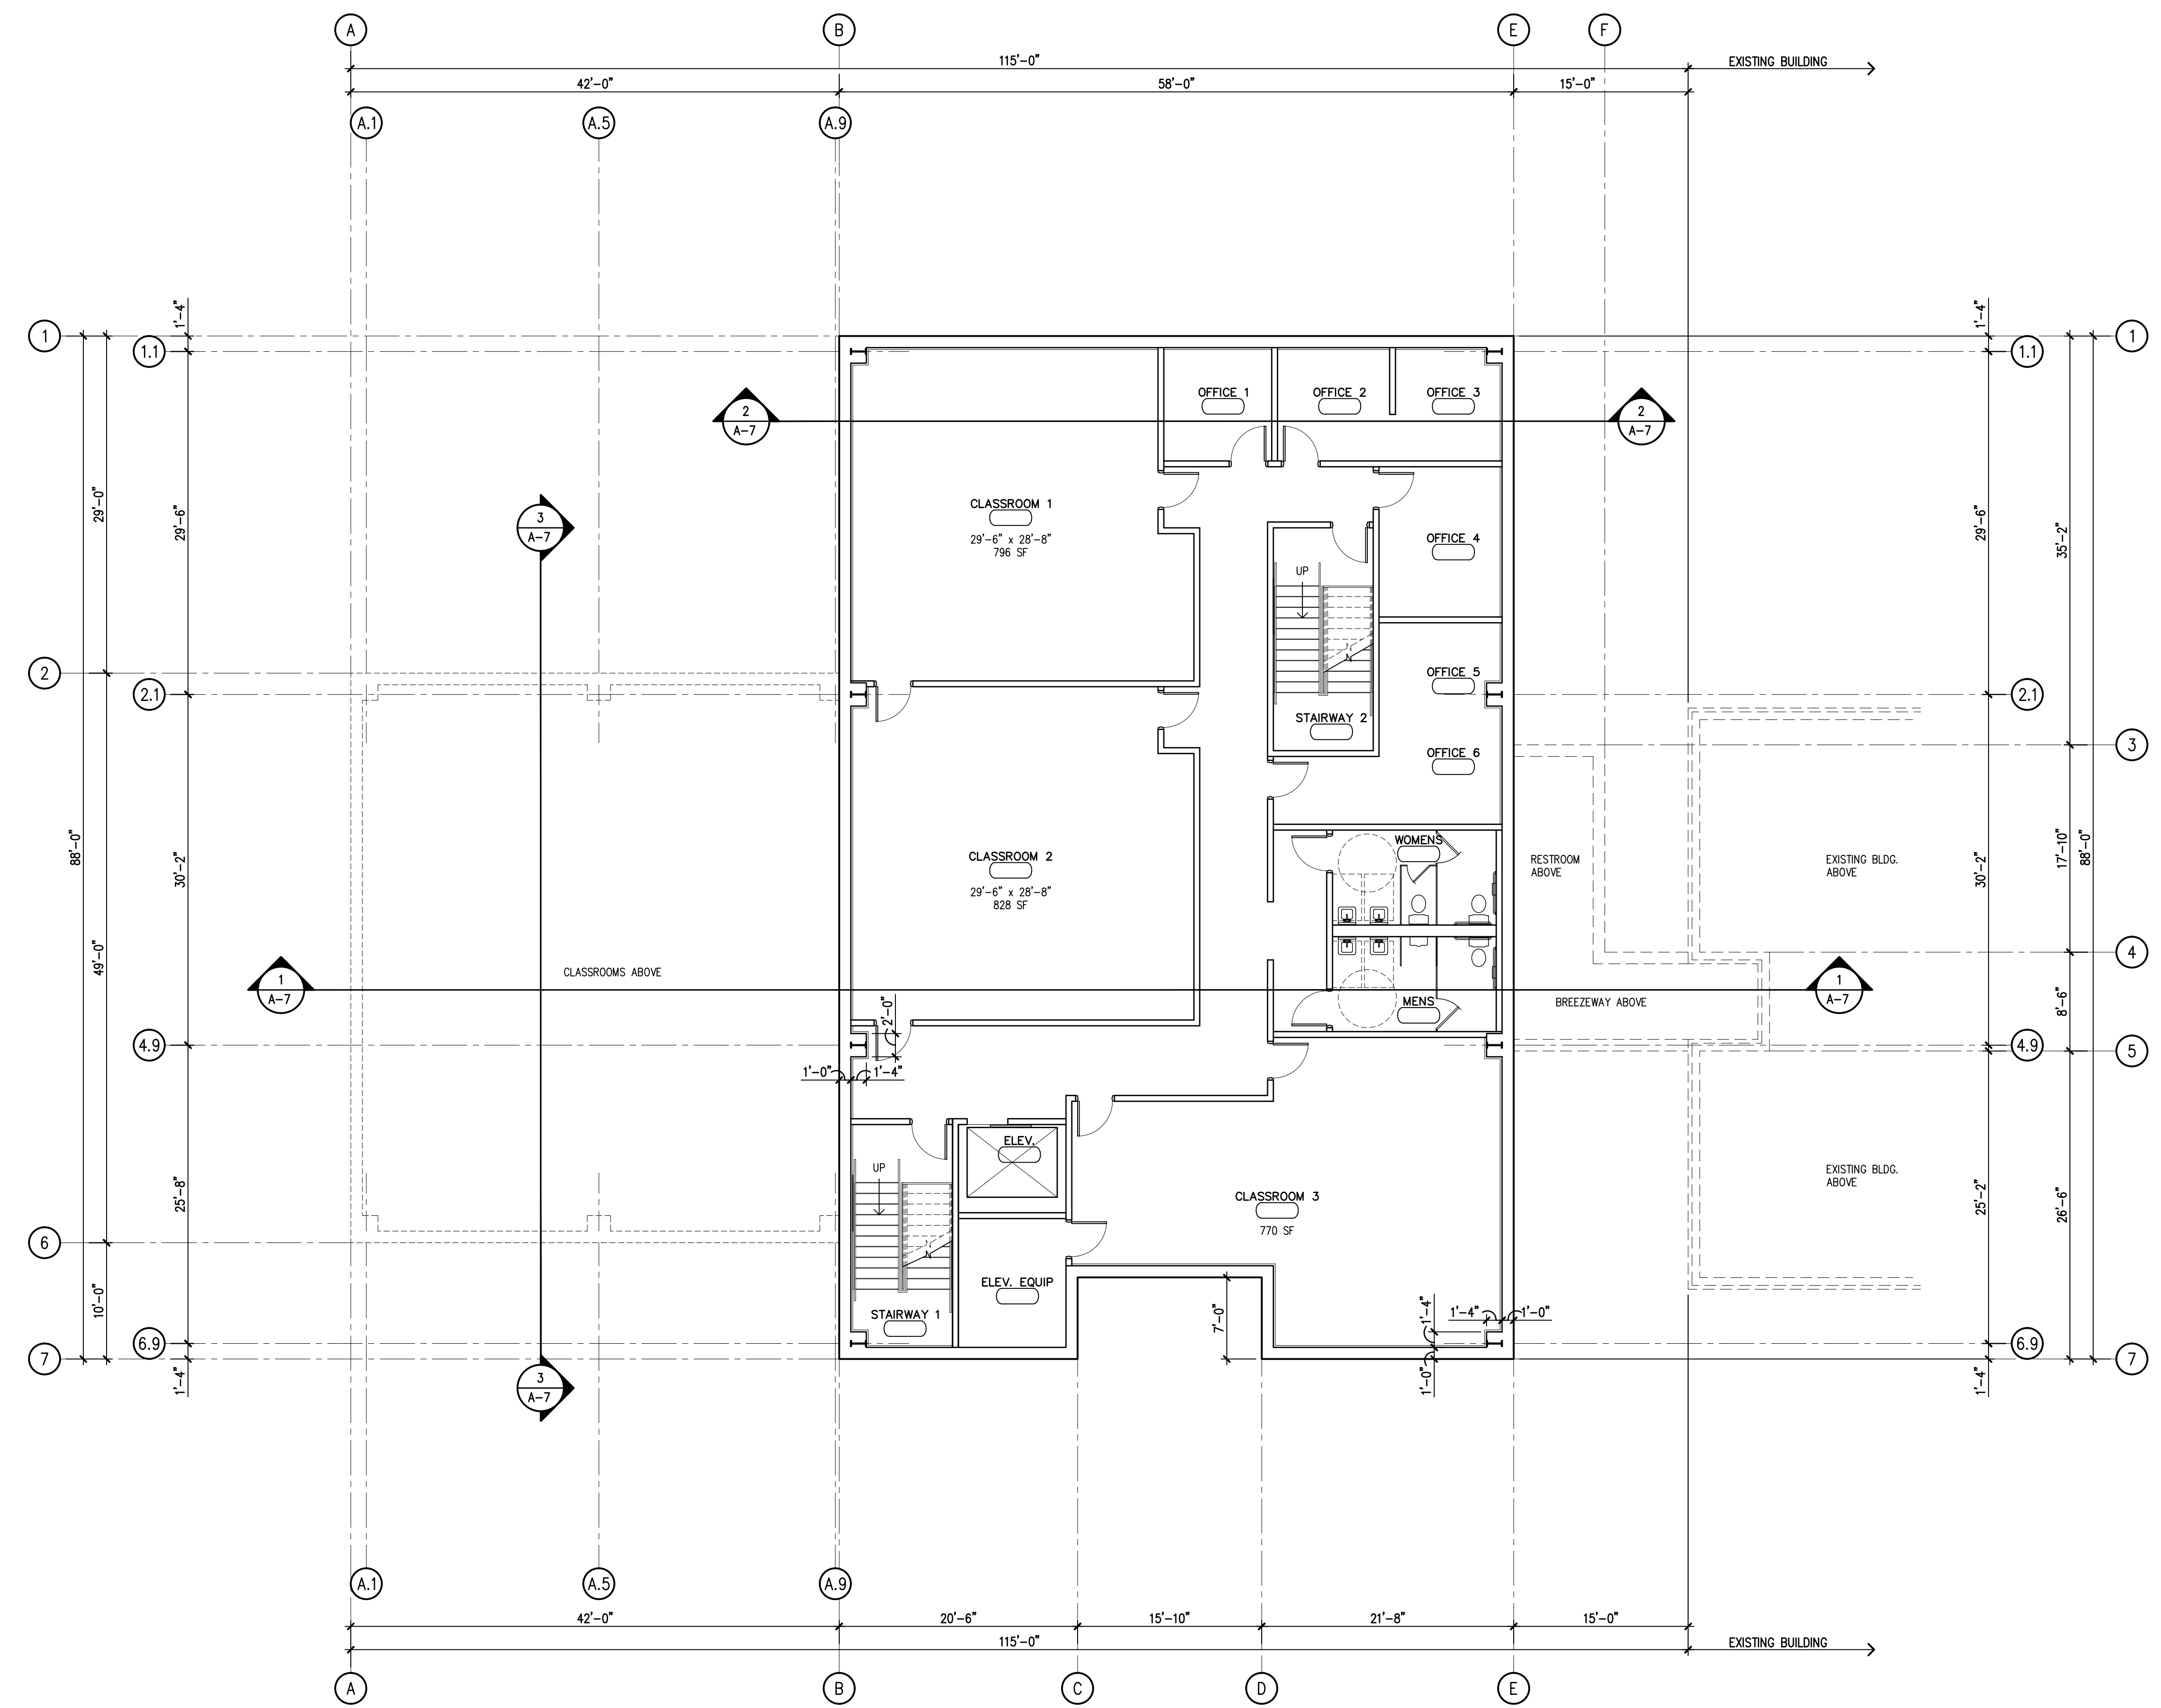

1
A-3
BASEMENT LEVEL FLOOR PLAN
SCALE: 1/8" = 1'-0"
4,993 SF. TOTAL
0 8' 16' FT

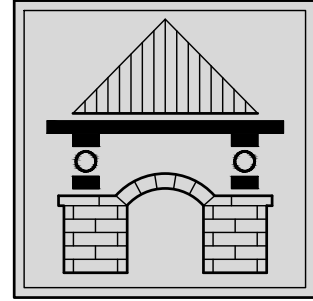


MELLIN & ASSOCIATES
ARCHITECTS, P.C.
5570 East Yale Avenue
Denver, CO 80222
Phone: 303-681-2846

©MELLIN & ASSOCIATES ARCHITECTS, P.C.

Design/Build
Collaboration by the
Following Team
Members:

Stephens Construction
Inc.
Mitch Gatz
785-462-7571 Office

Mellin & Associates
Architects, P.C.
James Mellin
303-681-2846 Office

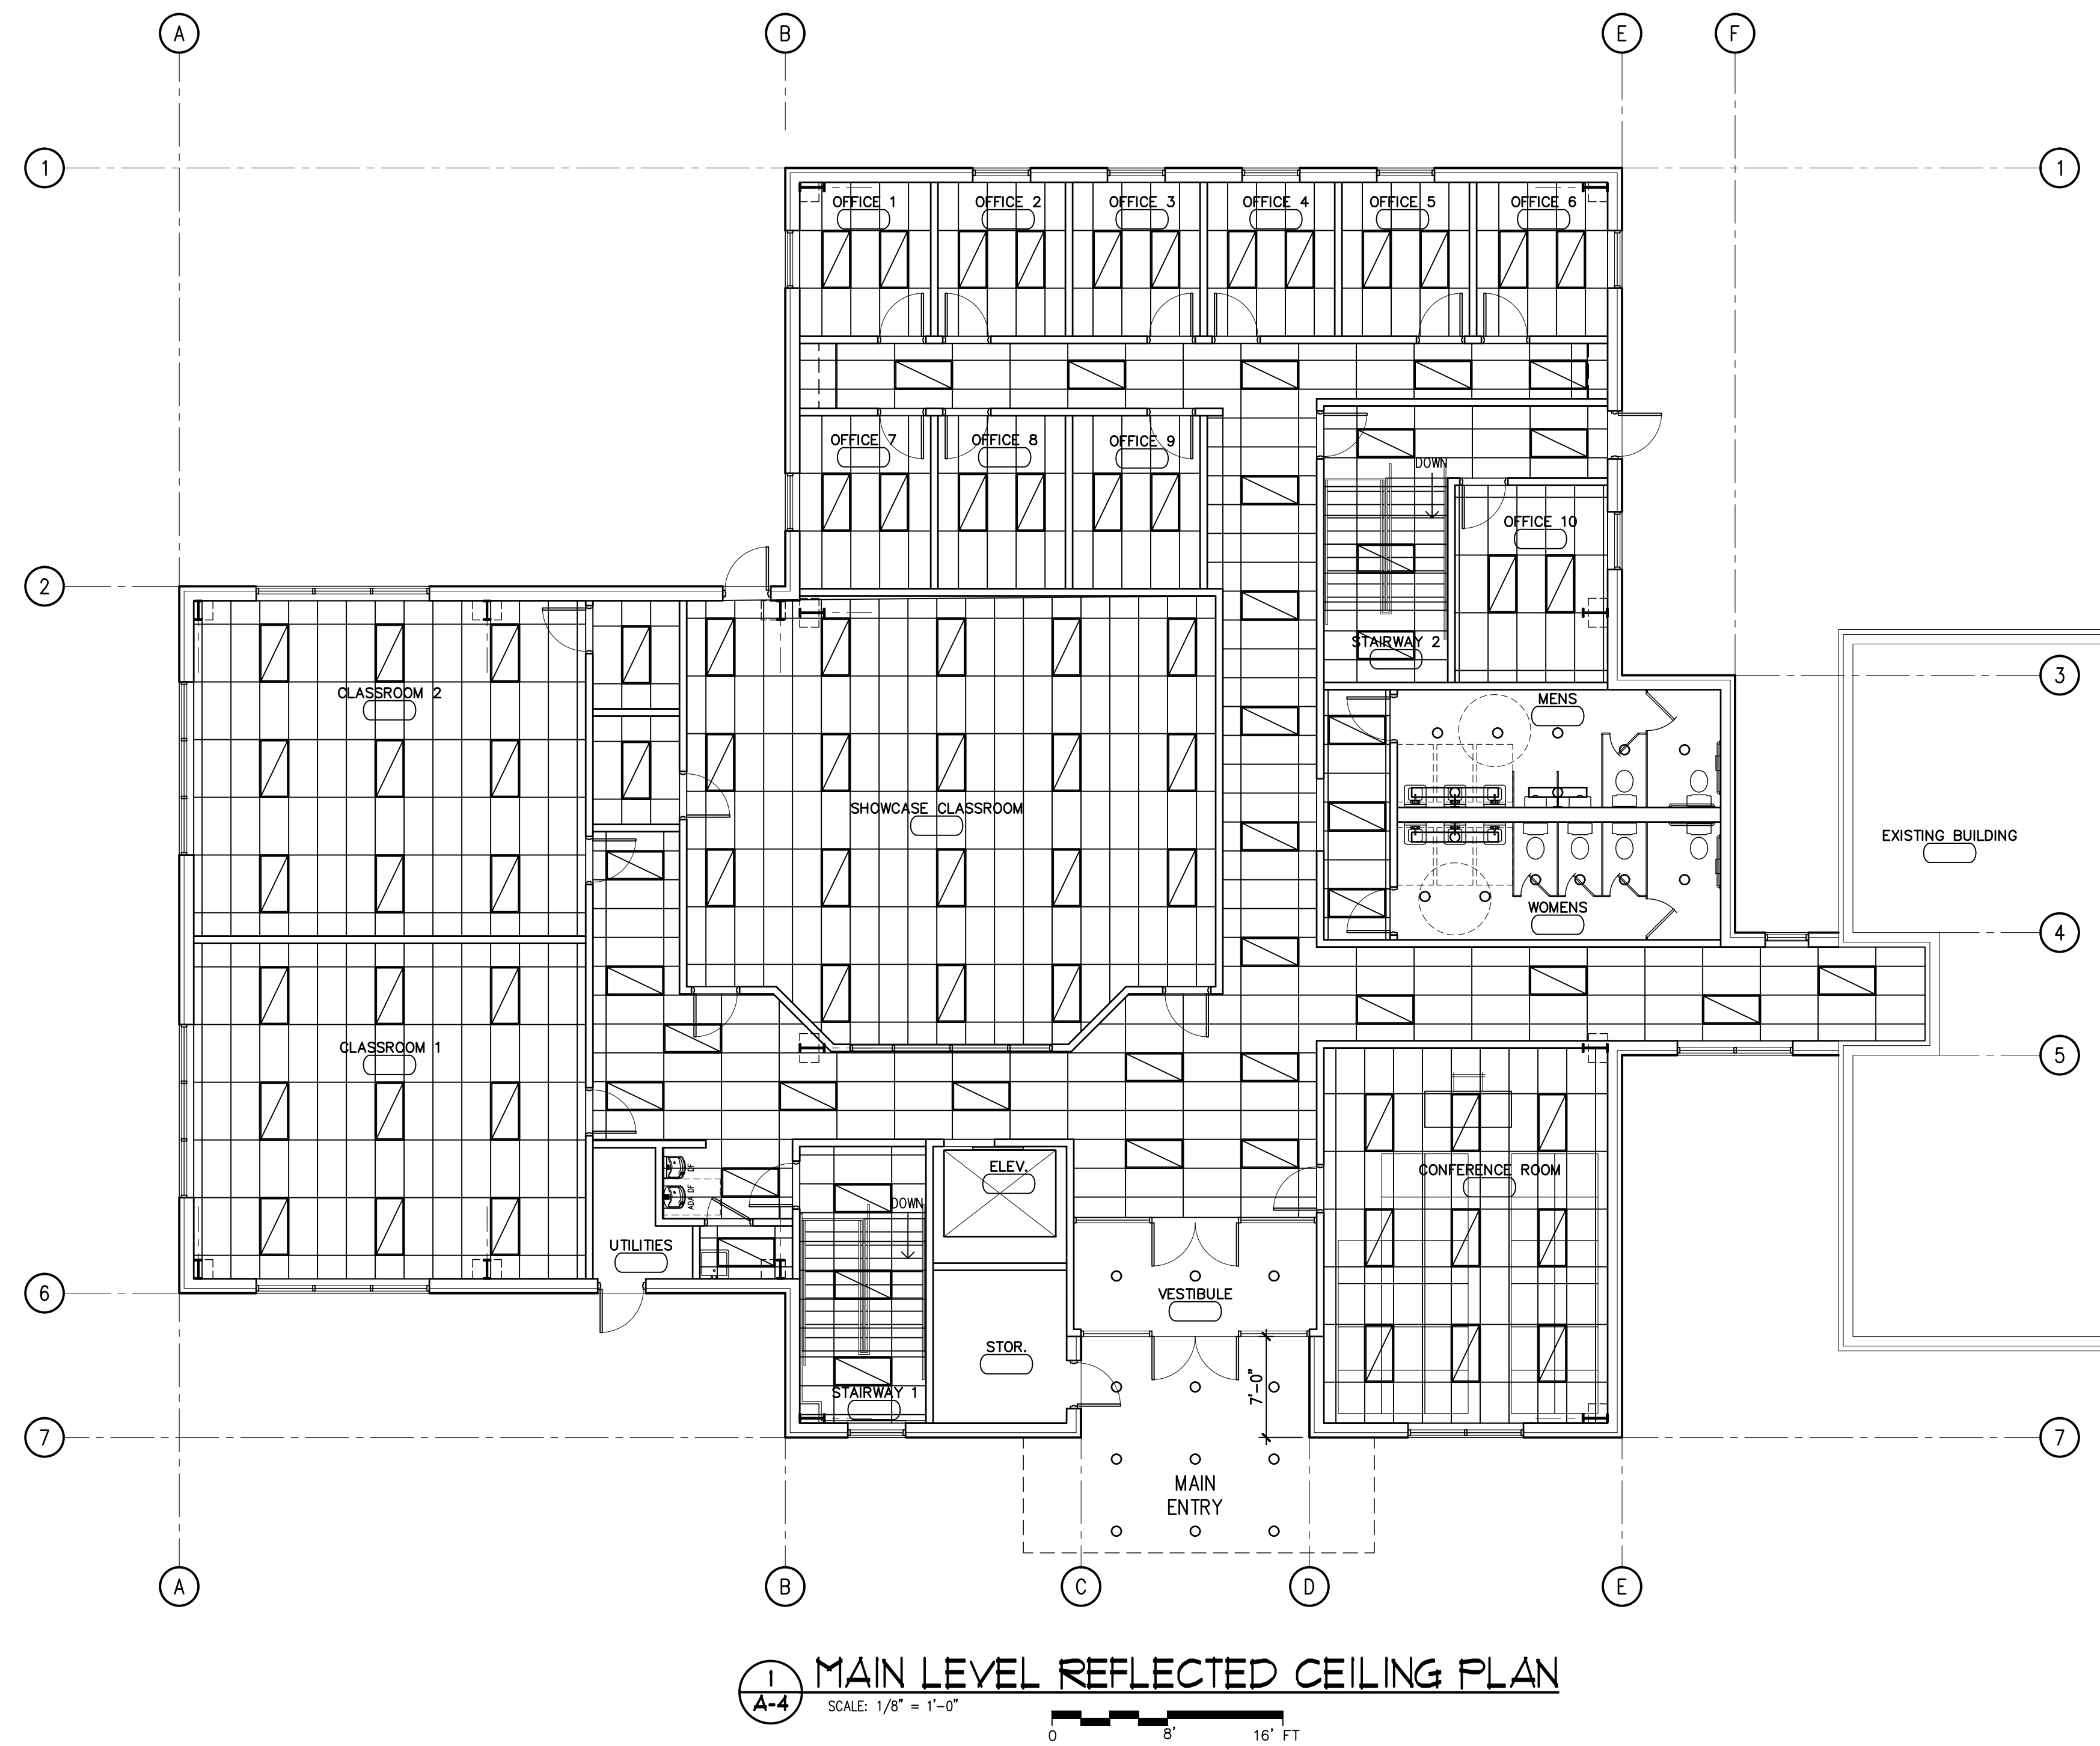

- RCP LEGEND
- 2'x4' RECESSED LED
 - 1'x4' SURFACE MOUNT LED
 - WALL MOUNT LED
 - RECESSED LED CAN LIGHT
 - EXIT LIGHTS, WITH DIRECTIONAL ARROW IF INDICATED, RE: ELECTRICAL DRAWINGS
 - HVAC SUPPLY DIFFUSER, RE: MECH. DRAWINGS
 - HVAC RETURN DIFFUSER, RE: MECH. DRAWINGS

PROJECT TITLE:

New Agricultural Center
Building


for
Colby Community College

Colby, Kansas

ISSUED	—
REVISIONS	
SD SUBMITTAL	08.24.2022


MAIN LEVEL
REFLECTED CEILING PLAN

A-4

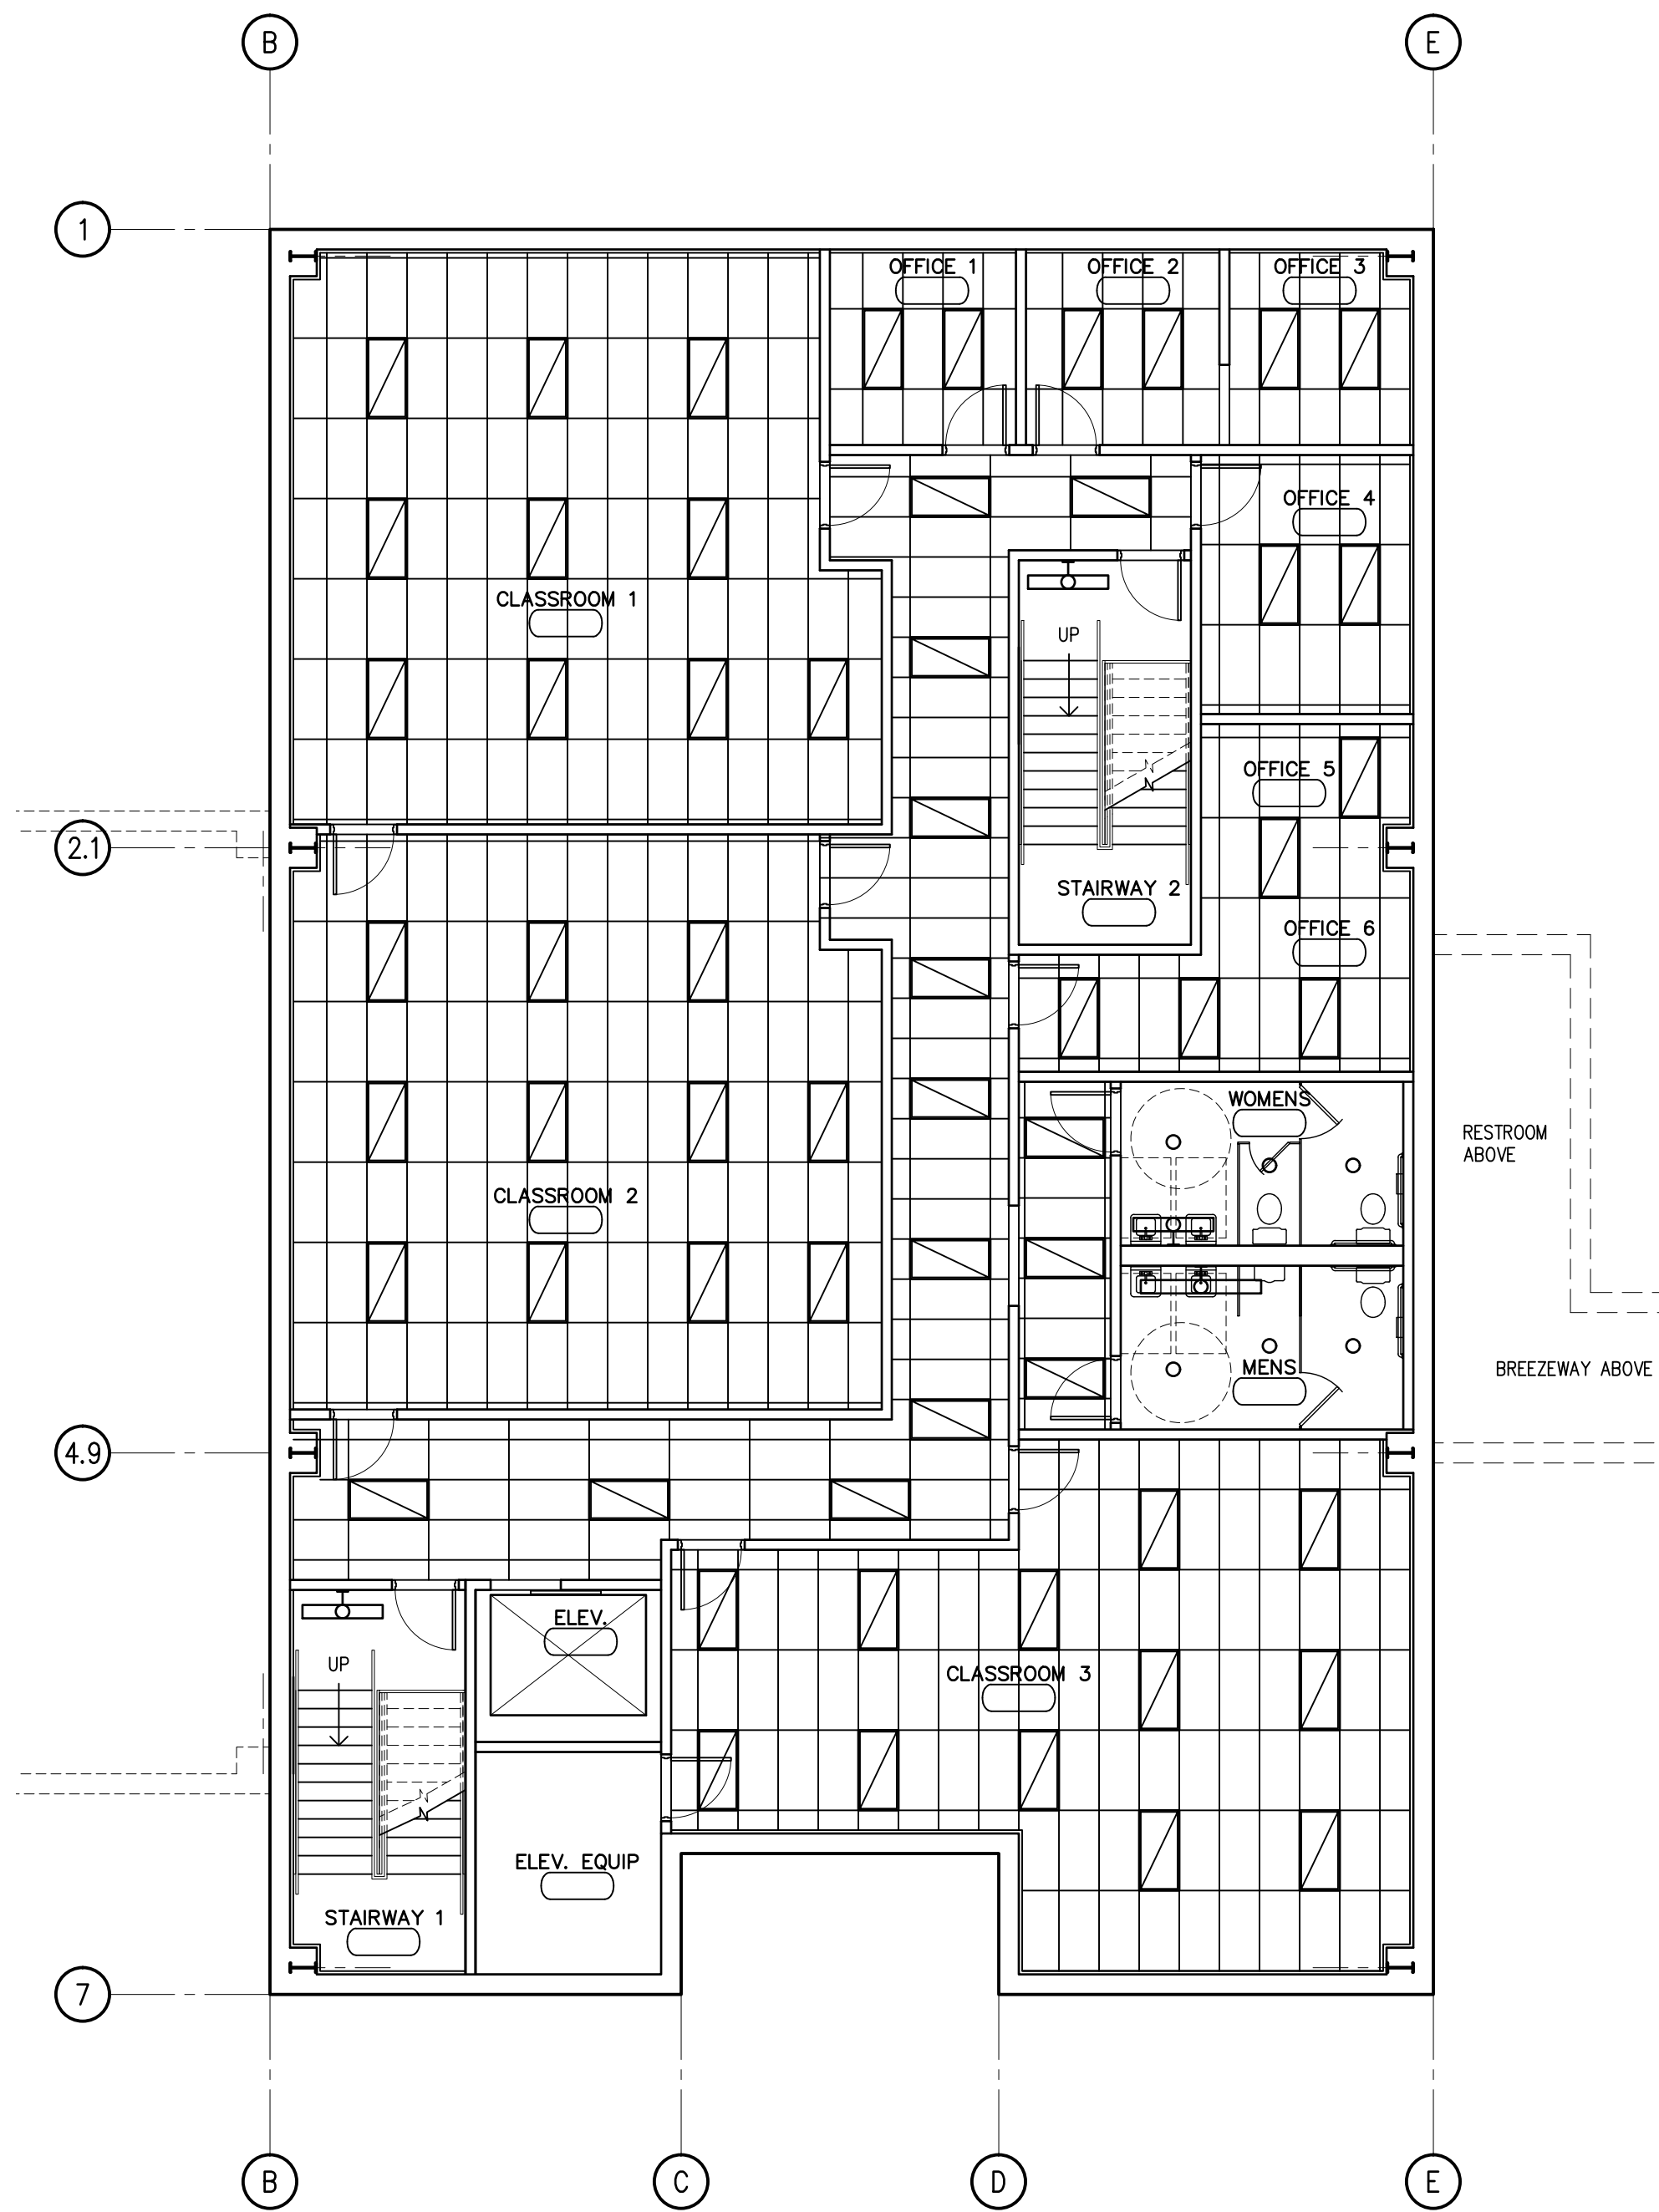

1
A-5 **BASEMENT LEVEL REFLECTED CEILING PLAN**
SCALE: 1/8" = 1'-0"
0 8' 16' FT

- RCP LEGEND
- 2'x4' RECESSED LED
 - 1'x4' SURFACE MOUNT LED
 - WALL MOUNT LED
 - RECESSED LED CAN LIGHT
 - EXIT LIGHTS, WITH DIRECTIONAL ARROW IF INDICATED, RE: ELECTRICAL DRAWINGS
 - HVAC SUPPLY DIFFUSER, RE: MECH. DRAWINGS
 - HVAC RETURN DIFFUSER, RE: MECH. DRAWINGS

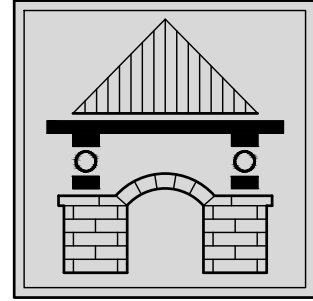

MELLIN & ASSOCIATES
ARCHITECTS, P.C.
5570 East Yale Avenue
Denver, CO 80222
Phone: 303-681-2846

©MELLIN & ASSOCIATES ARCHITECTS, P.C.

Design/Build
Collaboration by the
Following Team
Members:

Stephens Construction
Inc.
Mitch Gatz
785-462-7571 Office

Mellin & Associates
Architects, P.C.
James Mellin
303-681-2846 Office

PROJECT TITLE:

New Agricultural Center
Building

for


Colby Community College

Colby, Kansas

ISSUED		—
REVISIONS		
SD	SUBMITTAL	08.24.2022

BASEMENT LEVEL
REFLECTED CEILING PLAN

A-5

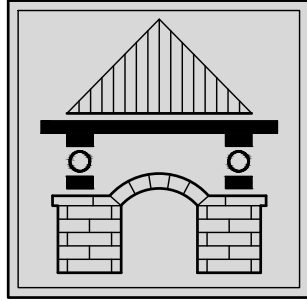

MELLIN & ASSOCIATES
ARCHITECTS, P.C.
5570 East Yale Avenue
Denver, CO 80222
Phone: 303-681-2846

©MELLIN & ASSOCIATES ARCHITECTS, P.C.

Design/Build
Collaboration by the
Following Team
Members:

Stephens Construction
Inc.
Mitch Gatz
785-462-7571 Office

Mellin & Associates
Architects, P.C.
James Mellin
303-681-2846 Office

PROJECT TITLE:

New Agricultural Center
Building

for


Colby Community College

Colby, Kansas


ISSUED	—
REVISIONS	
SD SUBMITTAL	08.24.2022

BUILDING ELEVATIONS


A-6

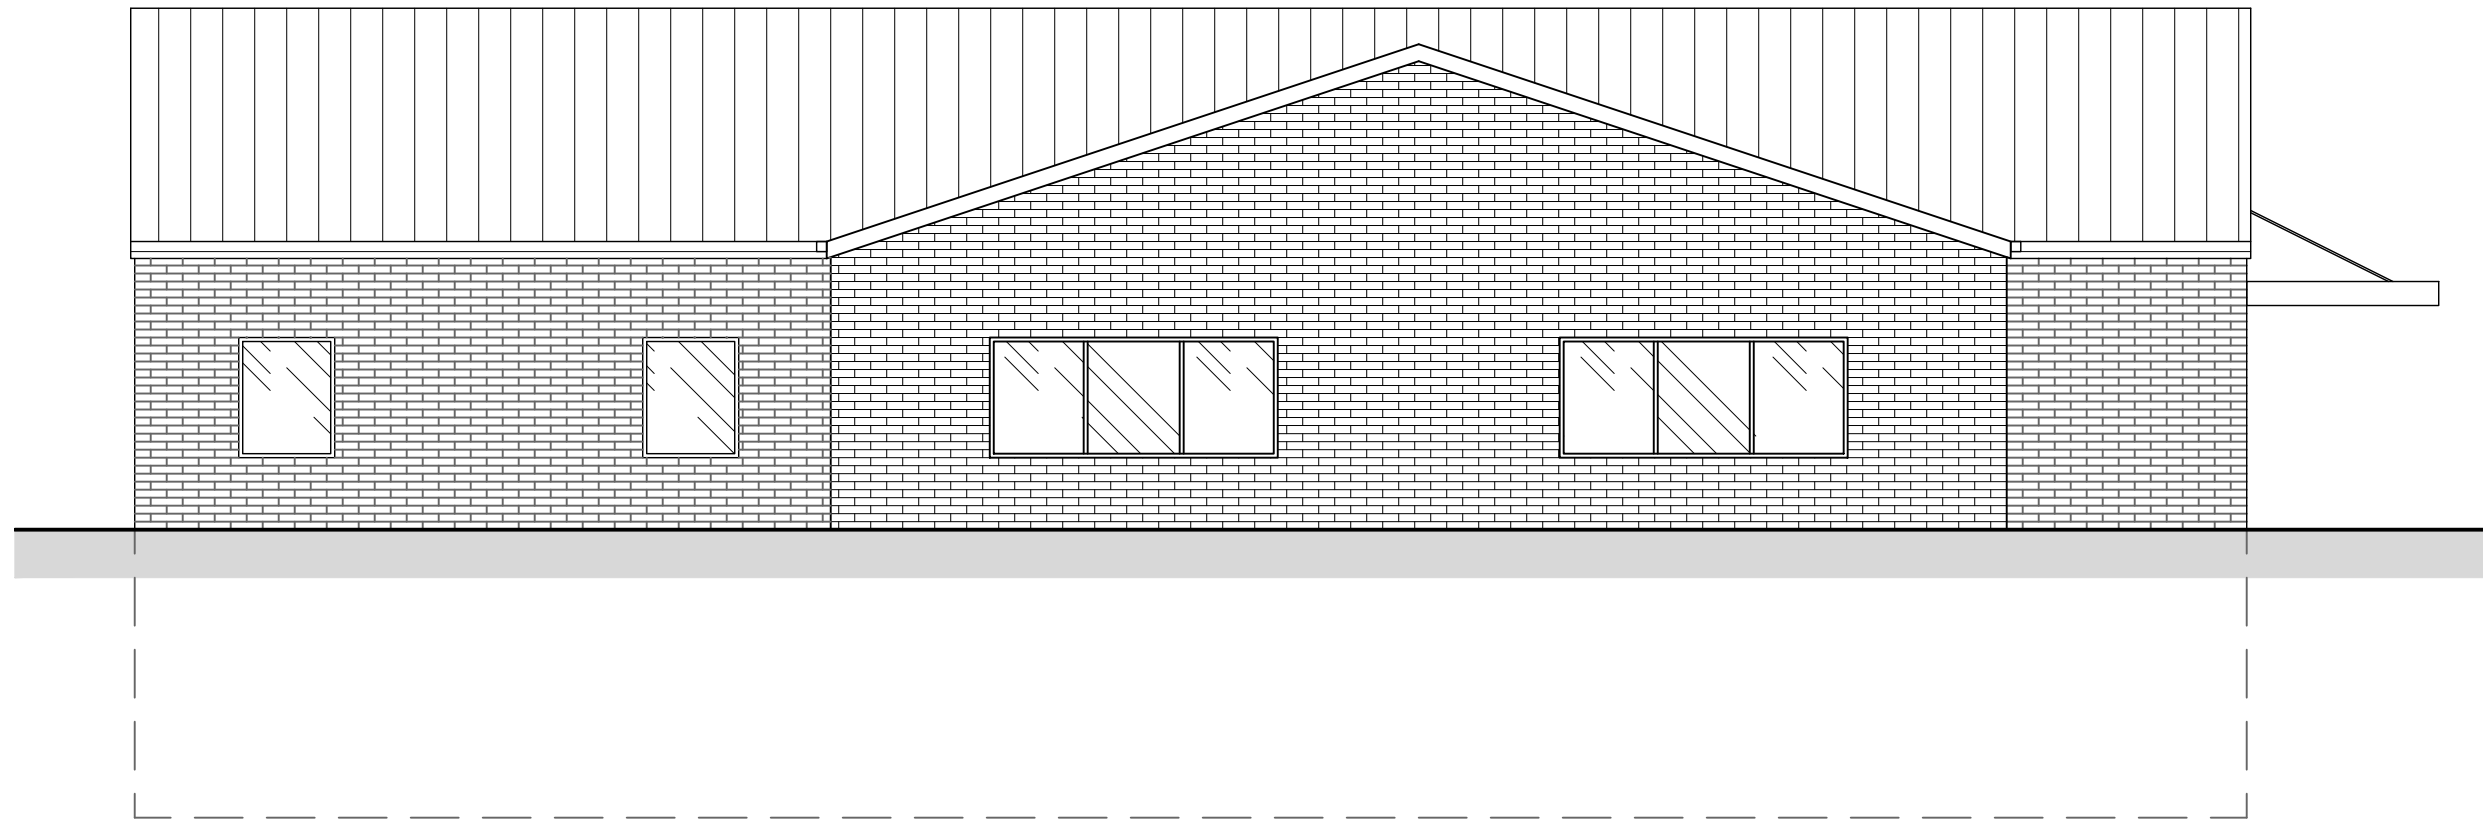


1
A-6
SIDE ELEVATION
SCALE: 1/8" = 1'-0"

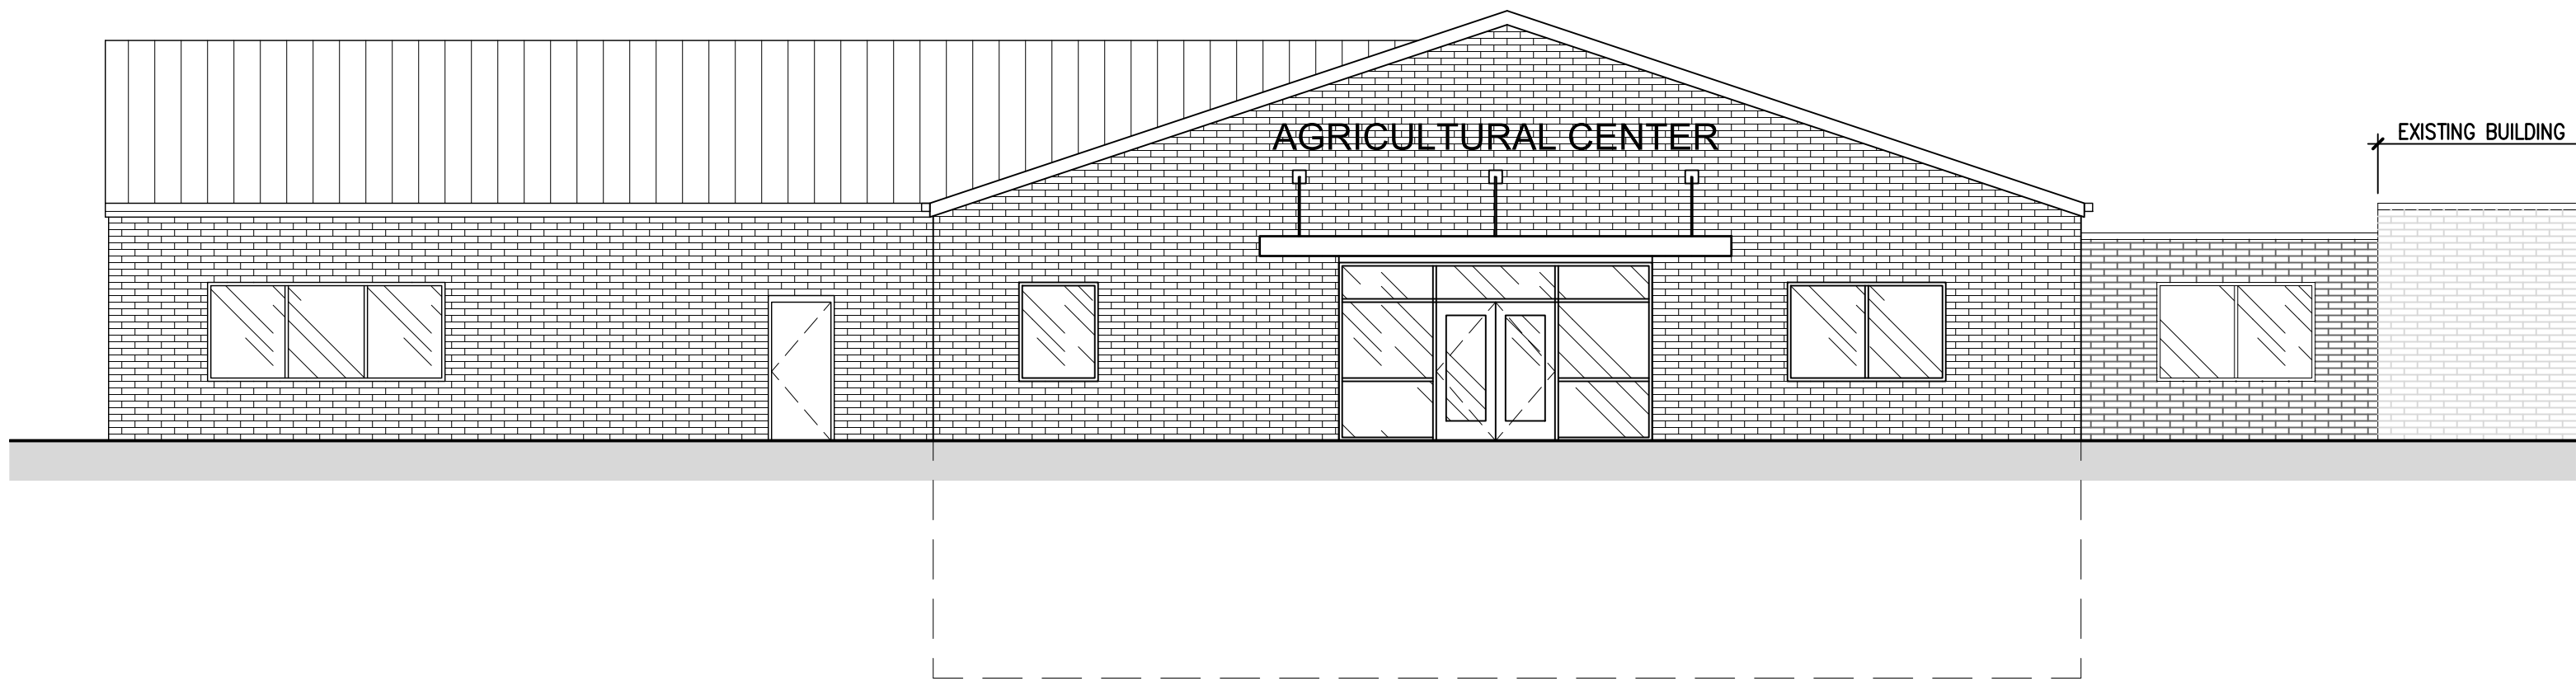


2
A-6
FRONT ELEVATION
SCALE: 1/8" = 1'-0"

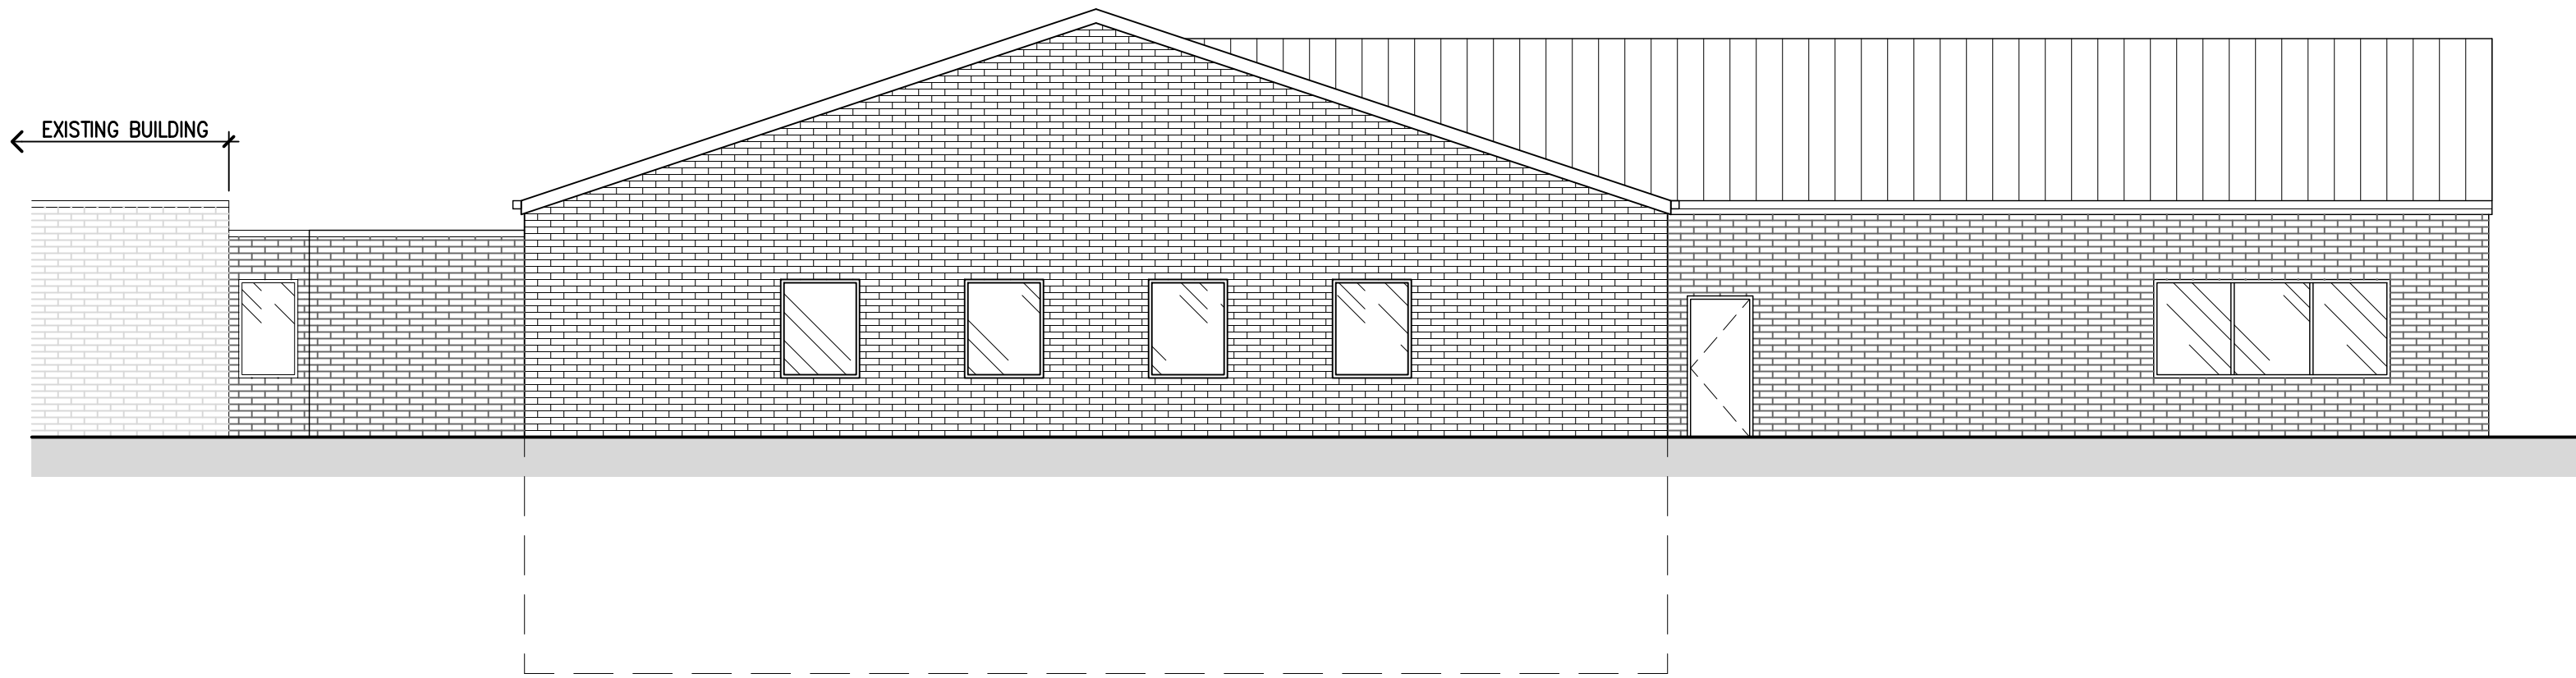


3
A-6
REAR ELEVATION
SCALE: 1/8" = 1'-0"

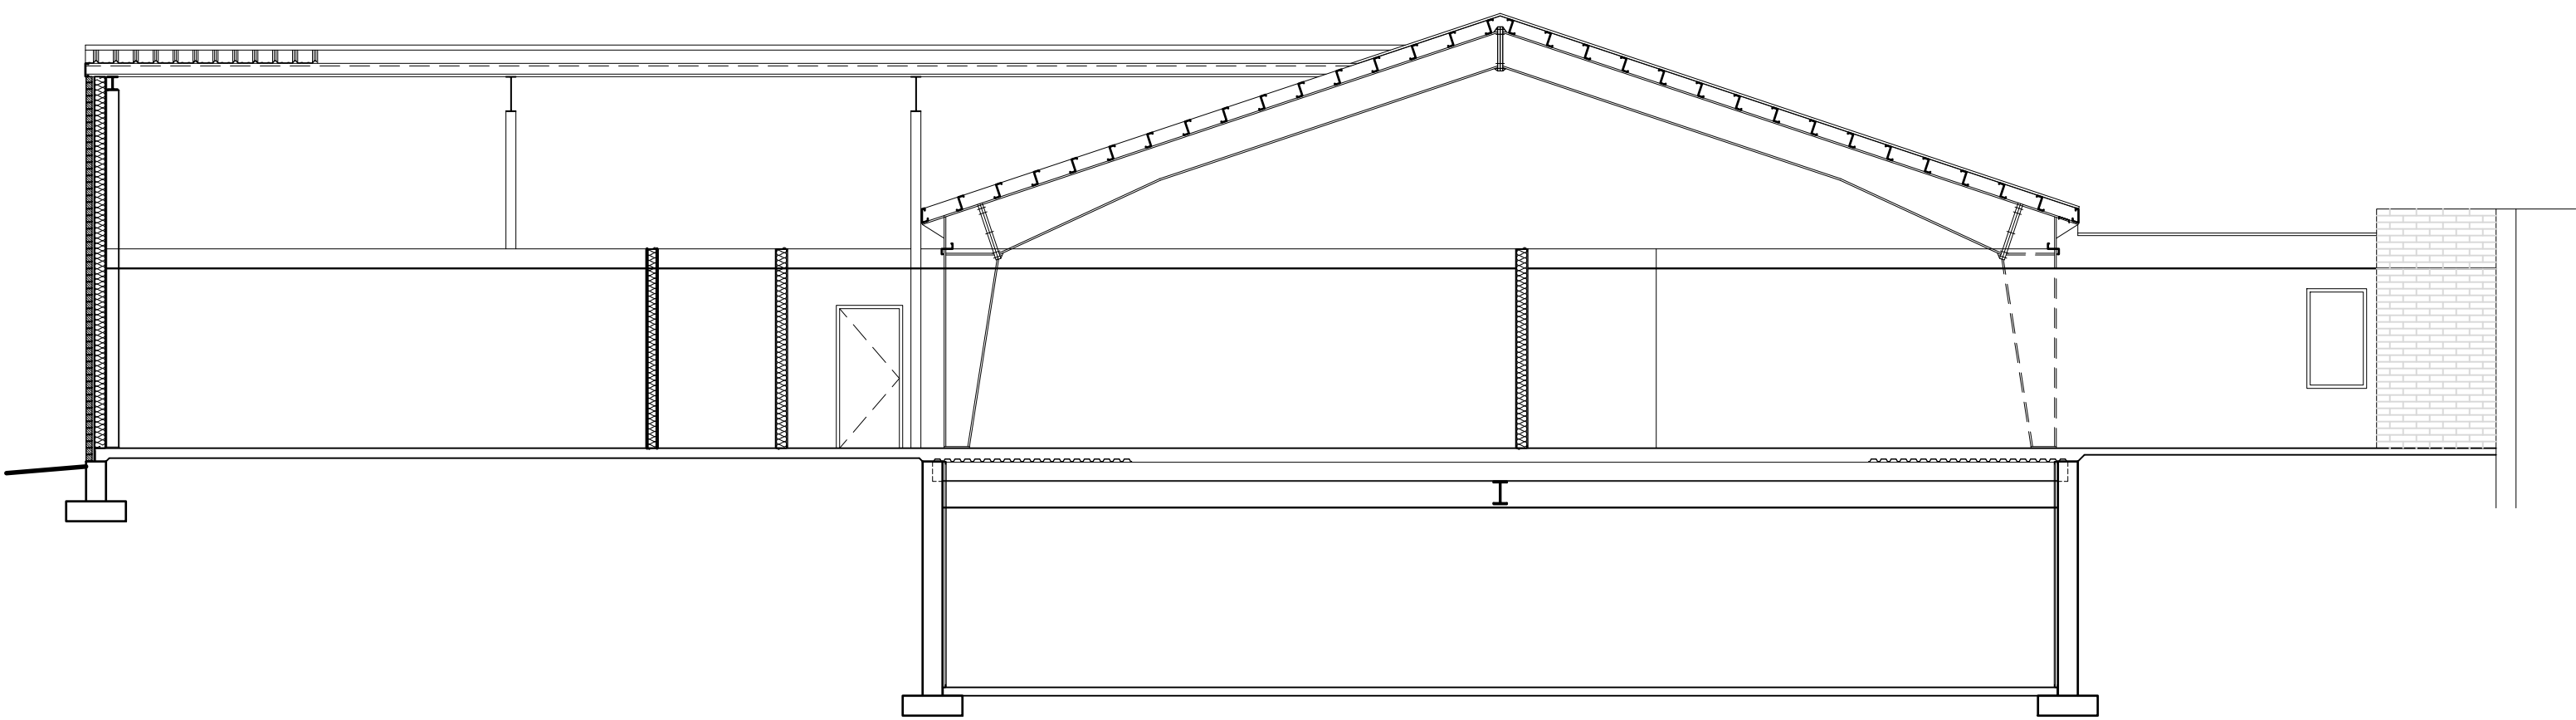


1 BUILDING SECTION
SCALE: 1/8" = 1'-0"

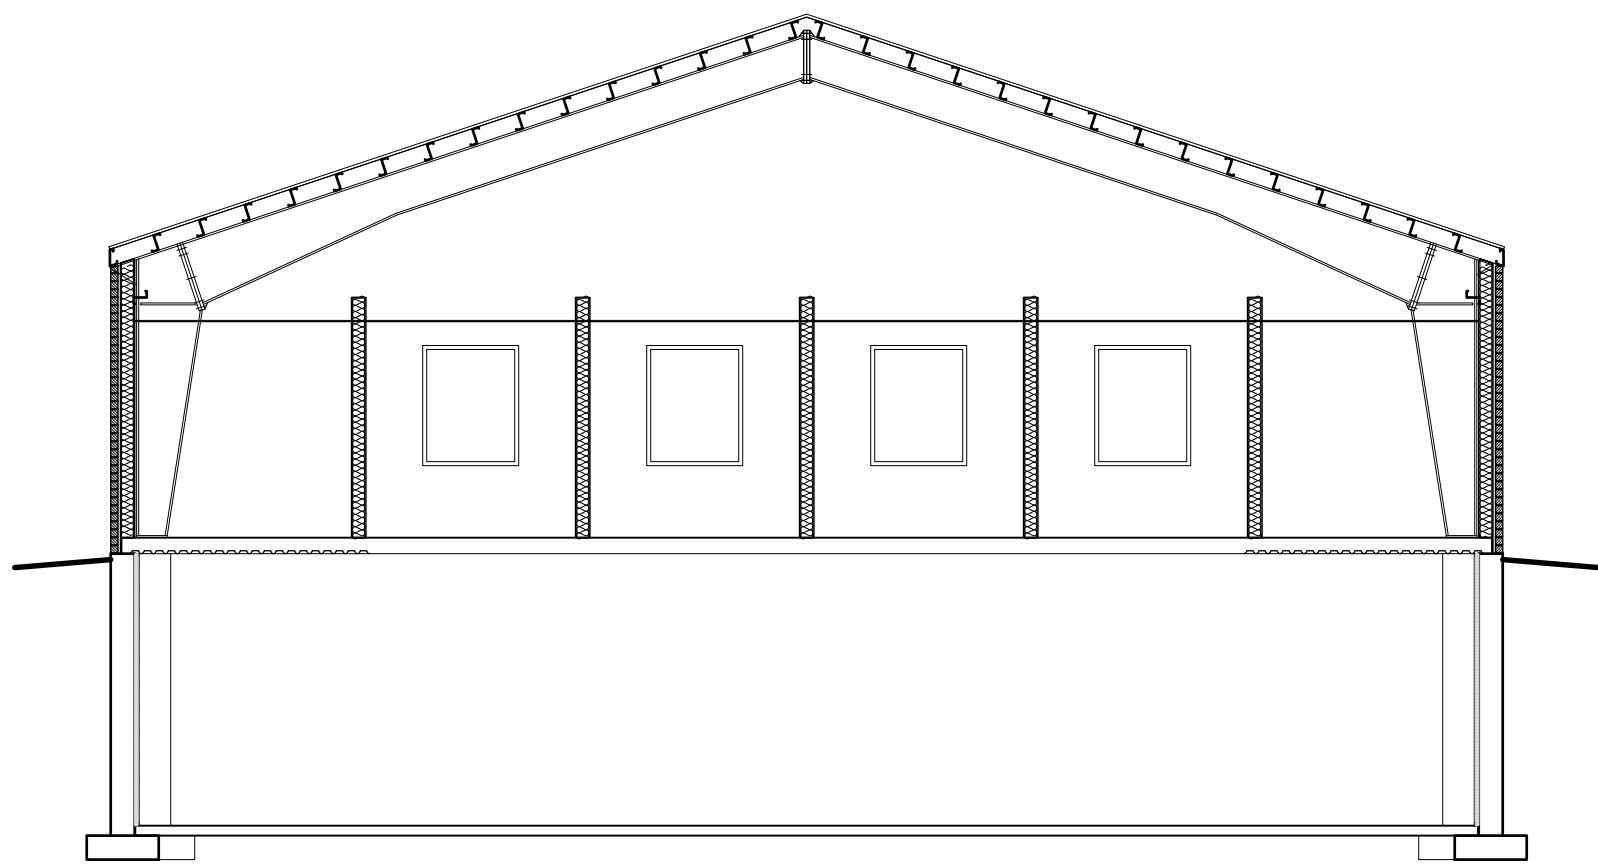

2 BUILDING SECTION
SCALE: 1/8" = 1'-0"

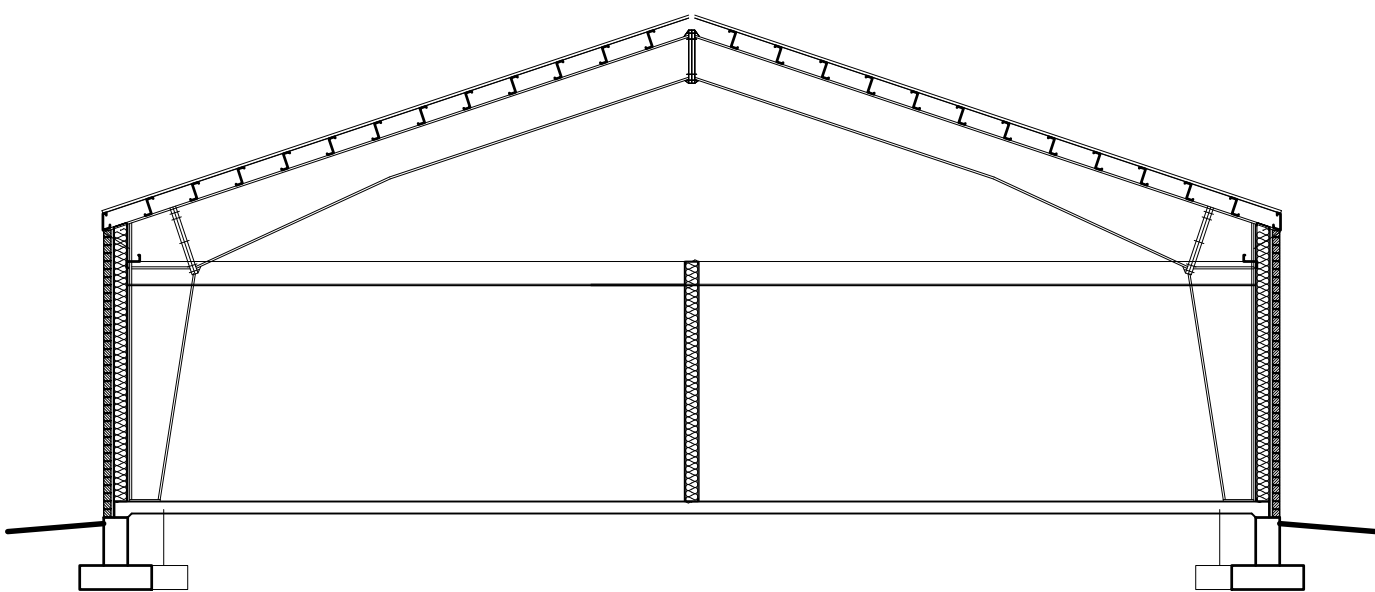

3 BUILDING SECTION
SCALE: 1/8" = 1'-0"

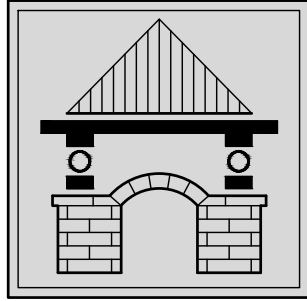

MELLIN & ASSOCIATES
ARCHITECTS, P.C.
5570 East Yale Avenue
Denver, CO 80222
Phone: 303-681-2846

©MELLIN & ASSOCIATES ARCHITECTS, P.C.

Design/Build
Collaboration by the
Following Team
Members:

Stephens Construction
Inc.
Mitch Gatz
785-462-7571 Office

Mellin & Associates
Architects, P.C.
James Mellin
303-681-2846 Office

PROJECT TITLE:

New Agricultural Center
Building

for


Colby Community College

Colby, Kansas


ISSUED	—
REVISIONS	
SD SUBMITTAL	08.24.2022

BUILDING SECTIONS


A-7

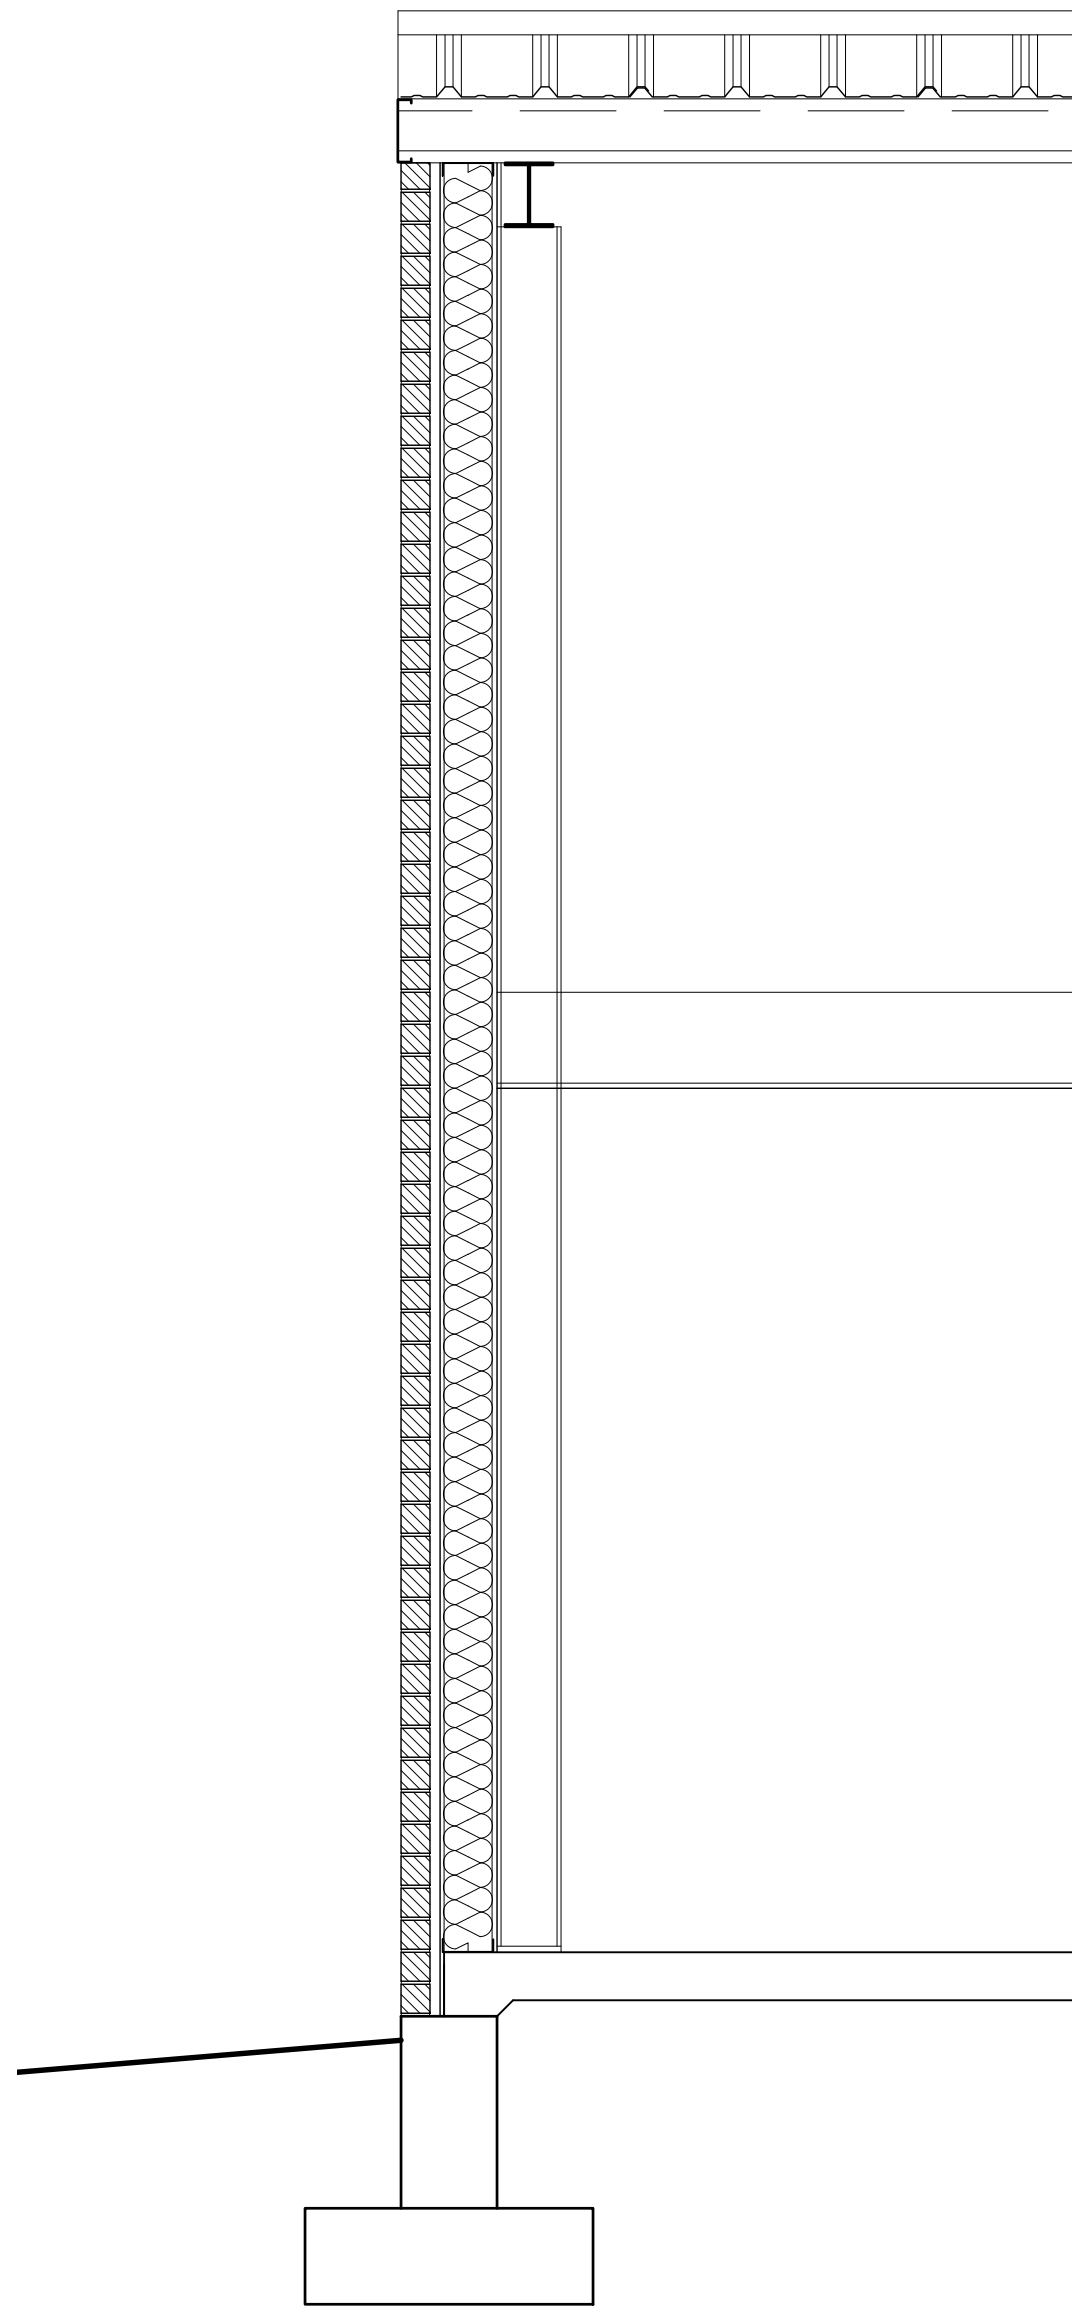


1 WALL SECTION AT END WALL COLUMN
SCALE: 1/2" = 1'-0"

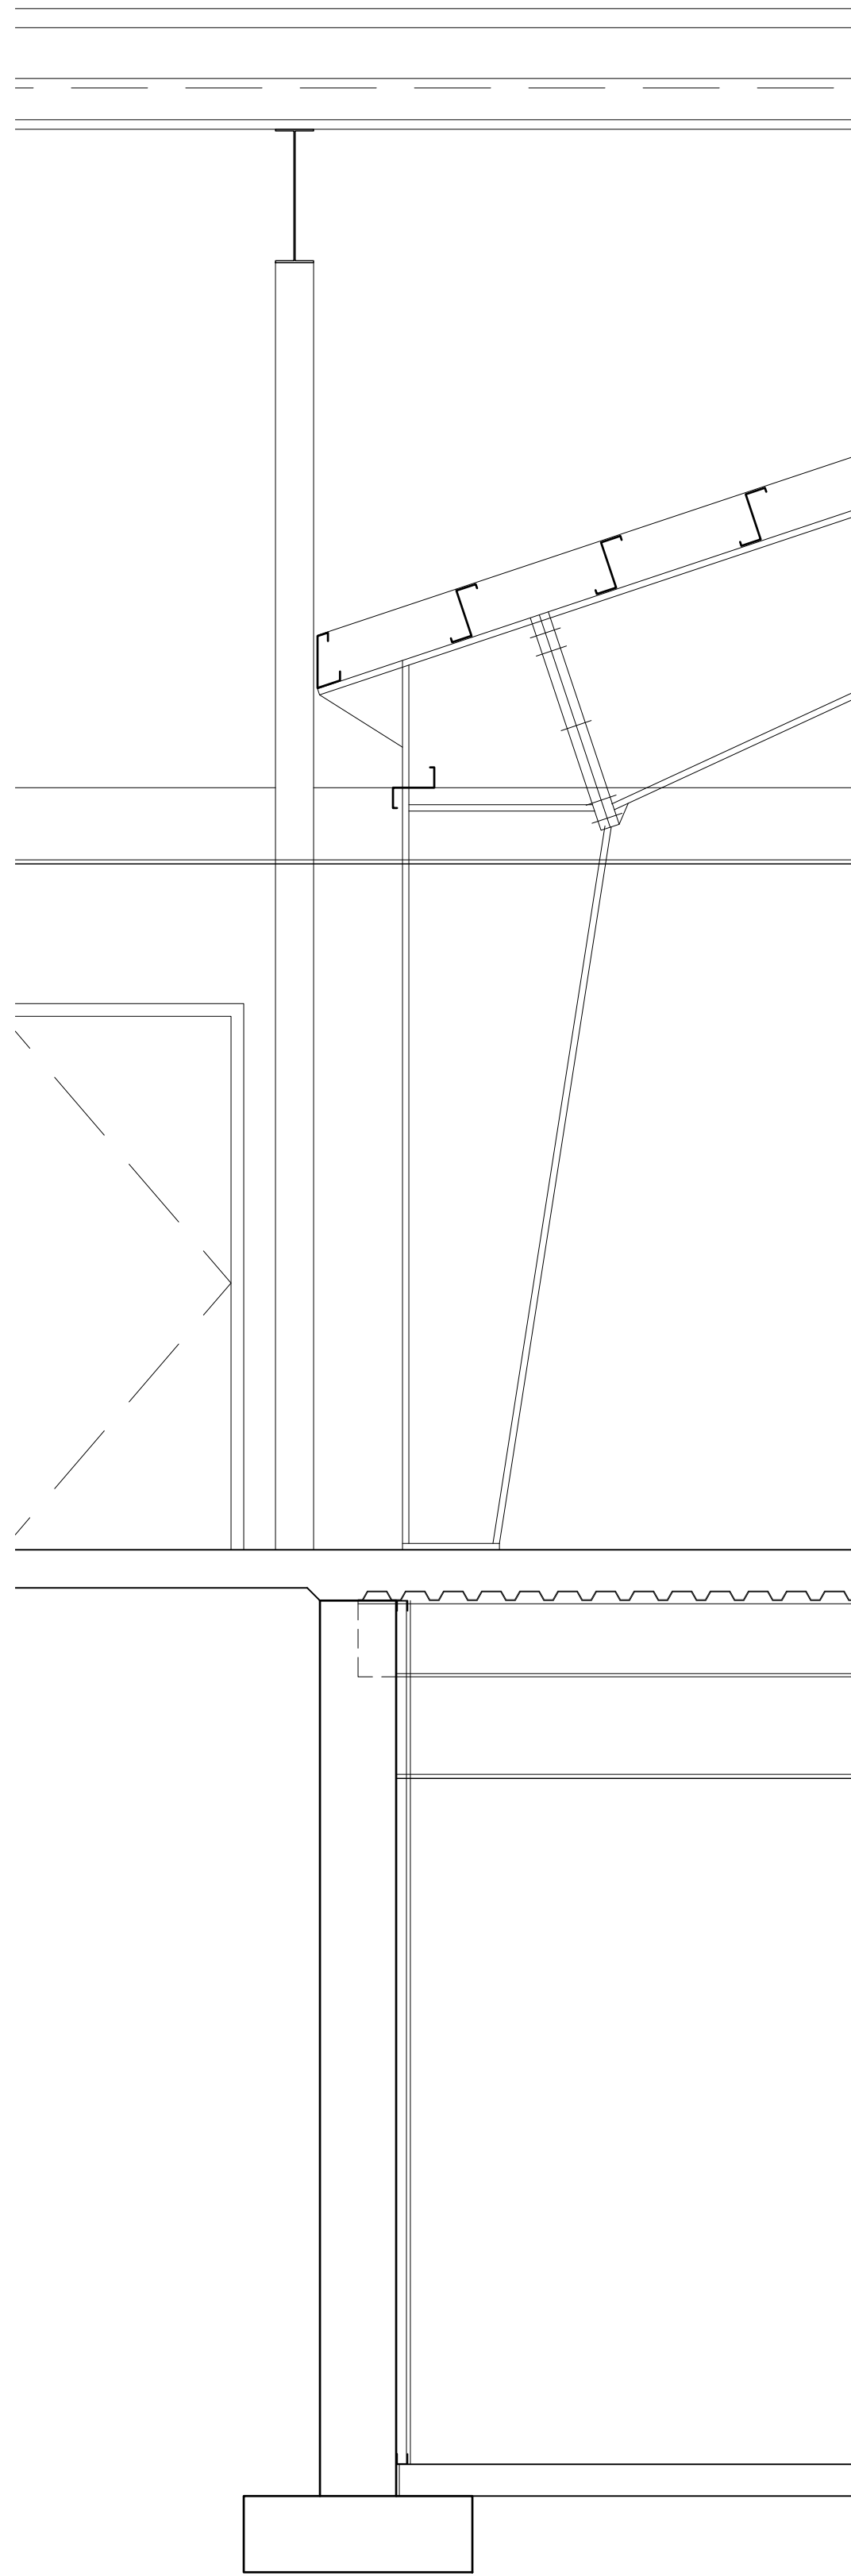


2 WALL SECTION AT MAIN FRAME COLUMN
SCALE: 1/2" = 1'-0"

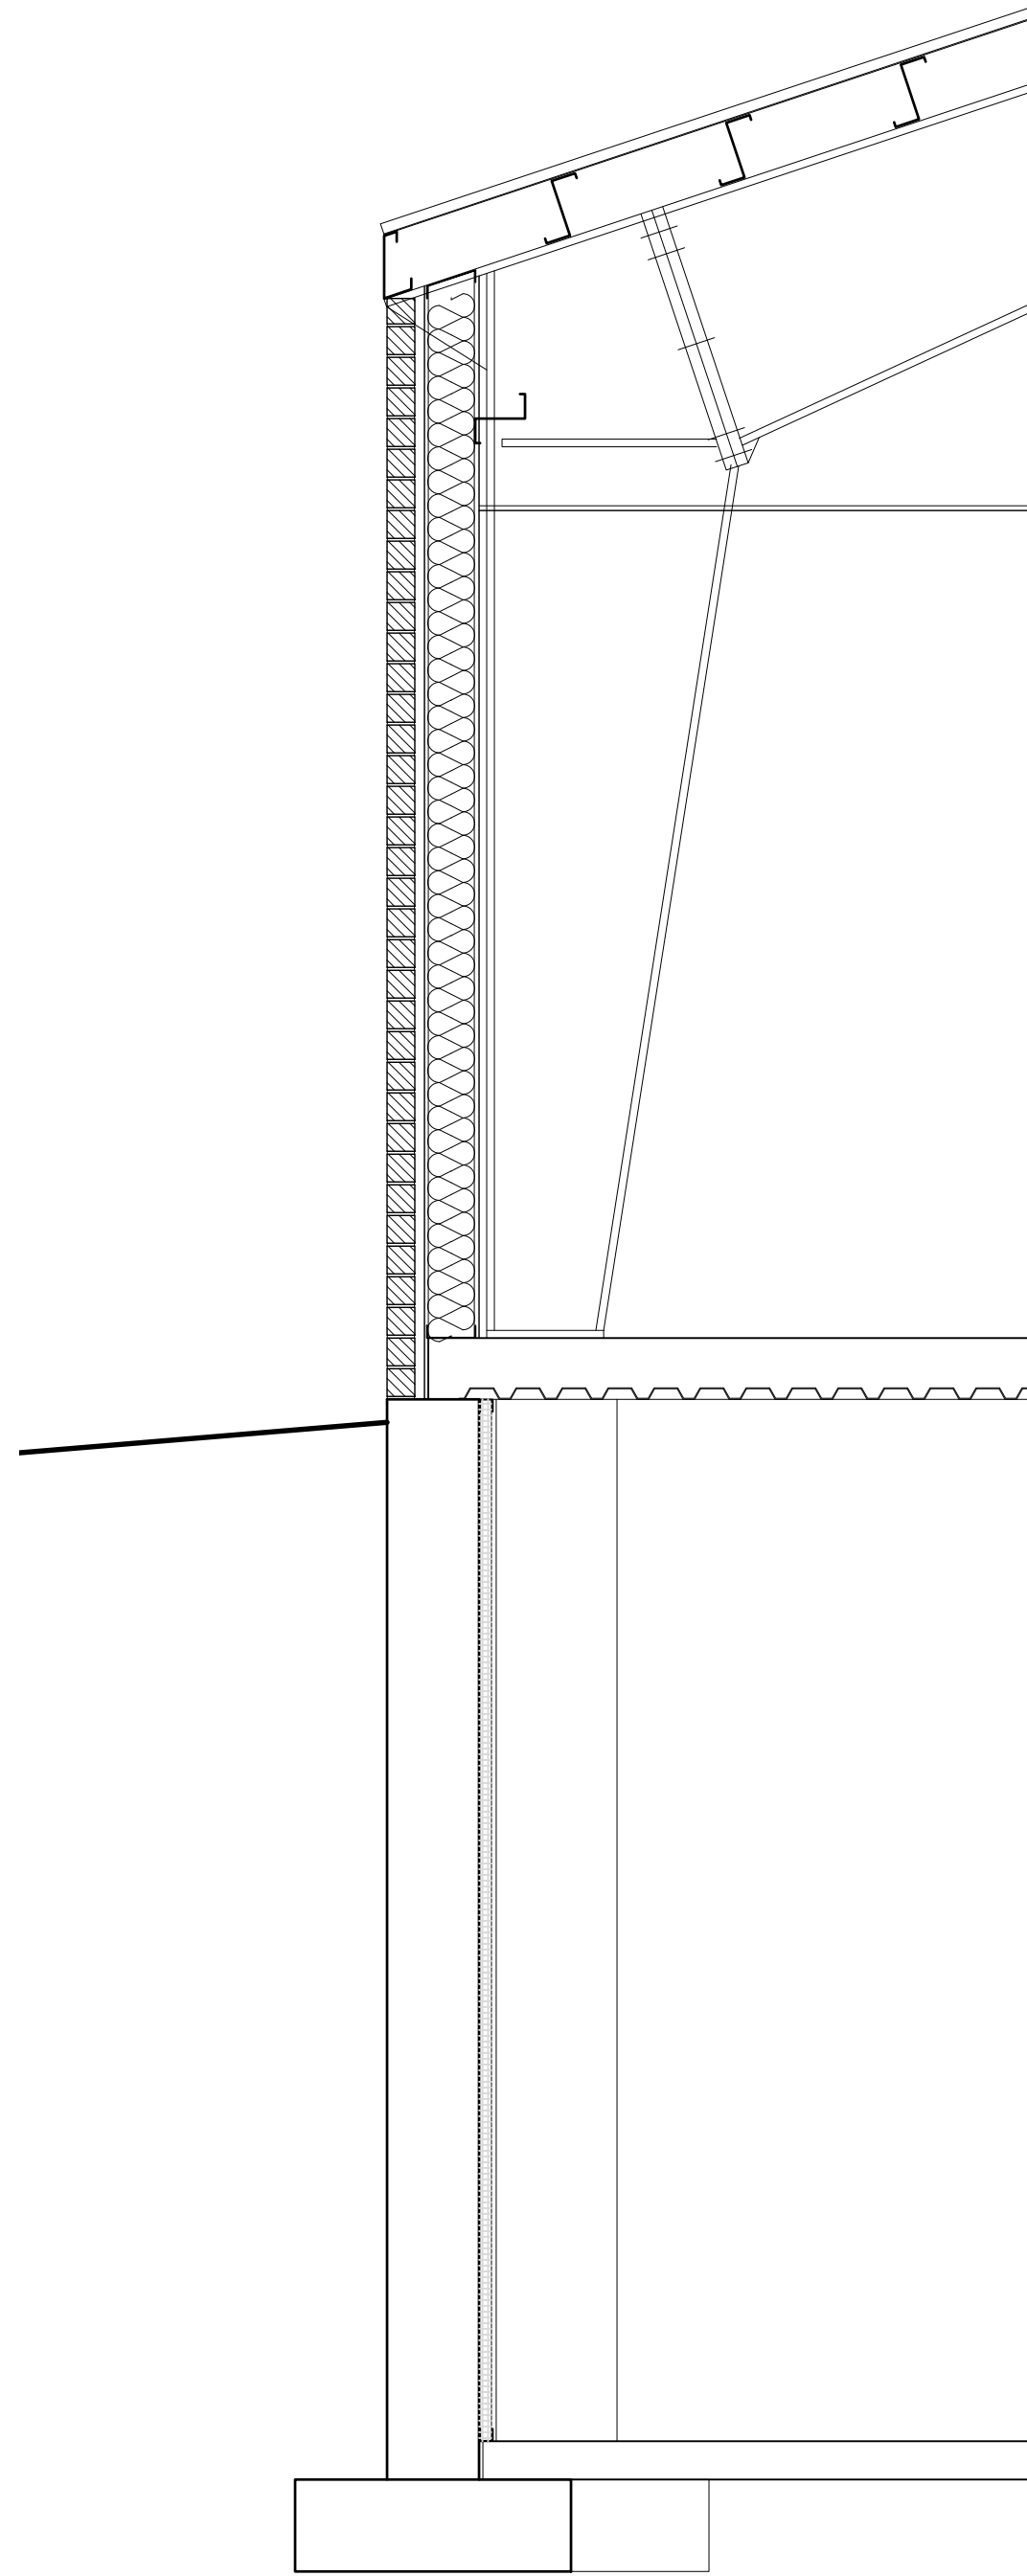

3 WALL SECTION AT MAIN FRAME COLUMN
SCALE: 1/2" = 1'-0"

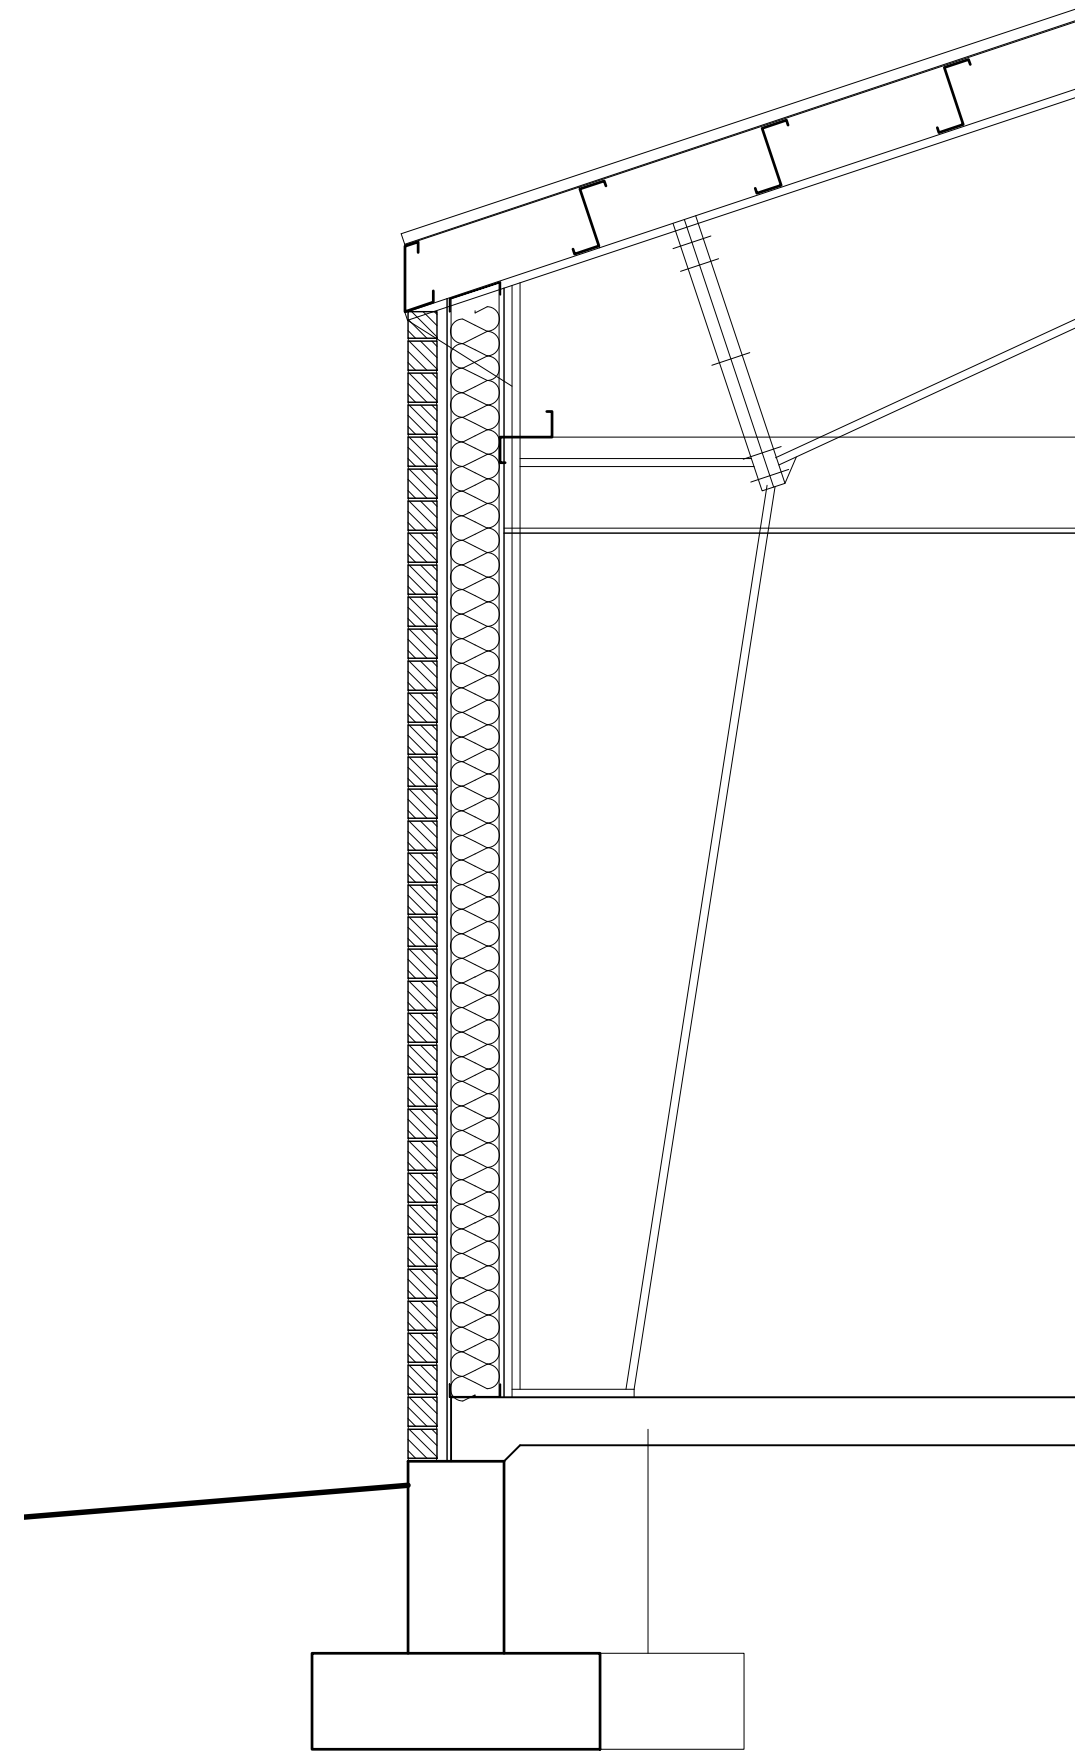

4 WALL SECTION AT MAIN FRAME COLUMN
SCALE: 1/2" = 1'-0"

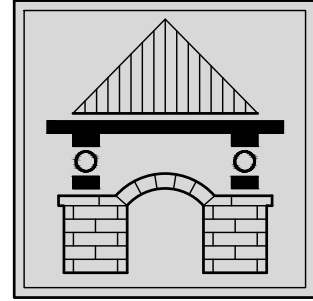

MELLIN & ASSOCIATES
ARCHITECTS, P.C.
5570 East Yale Avenue
Denver, CO 80222
Phone: 303-681-2846

©MELLIN & ASSOCIATES ARCHITECTS, P.C.

Design/Build
Collaboration by the
Following Team
Members:

Stephens Construction
Inc.
Mitch Gatz
785-462-7571 Office

Mellin & Associates
Architects, P.C.
James Mellin
303-681-2846 Office

PROJECT TITLE:

New Agricultural Center
Building

for

Colby Community College

Colby, Kansas

ISSUED		—
REVISIONS		
SD	SUBMITTAL	08.24.2022

WALL SECTIONS

A-8